


FRONT ELEVATION

SCALE: 1/4" = 1'-0"

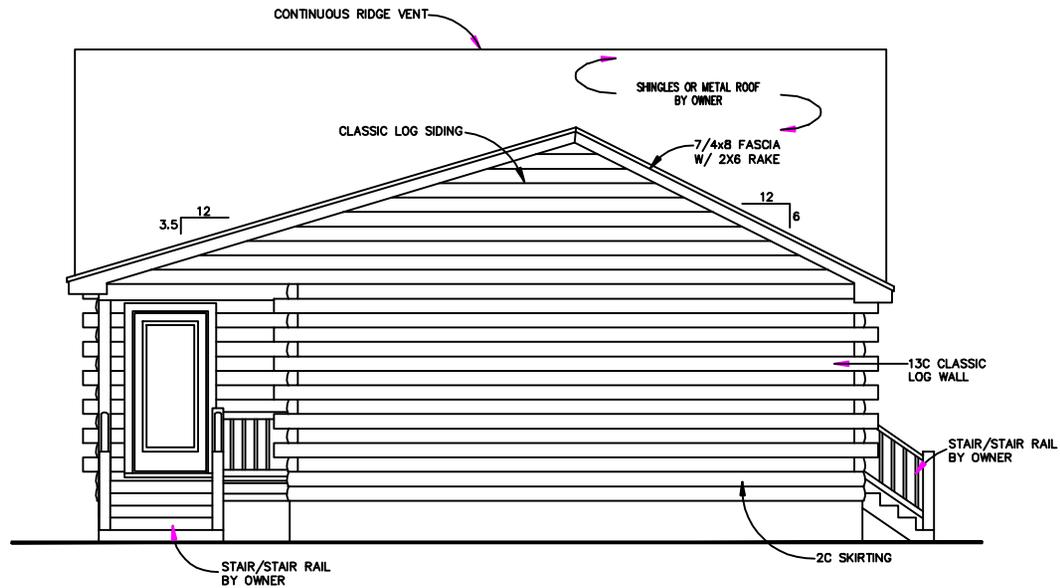

RIGHT ELEVATION


SCALE: 1/4" = 1'-0"

ELOGHOMES.COM DOES NOT CLAIM ANY RESPONSIBILITY FOR THE ACCURACY OF THE INFORMATION CONTAINED IN THESE PLANS. THE USER OF THESE PLANS SHALL BE RESPONSIBLE FOR OBTAINING ALL NECESSARY PERMITS AND APPROVALS FROM THE APPLICABLE LOCAL, STATE, AND FEDERAL AGENCIES. IT IS THE USER'S RESPONSIBILITY TO OBTAIN ALL NECESSARY PERMITS AND APPROVALS FROM THE APPLICABLE LOCAL, STATE, AND FEDERAL AGENCIES. THESE PLANS ARE THE PROPERTY OF ELOGHOMES.COM AND ARE NOT TO BE REPRODUCED OR USED FOR ANY OTHER PURPOSE WITHOUT THE WRITTEN PERMISSION OF ELOGHOMES.COM.

ELEVATIONS


LOG HOME PLANS FOR:
SHILOH

LOG PROFILE FOR THIS LOG HOME:
INSIDE  OUTSIDE
8/8 ORIGINAL CLASSIC D SHAPE

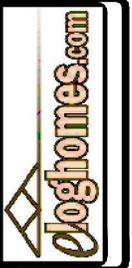


DATE: X-X-XX
DRAWN BY:
SCALE: 1/8" = 1'-0"
CUST. ID #: XXXXXXX
REVISIONS:

SHEET NO.
EL1

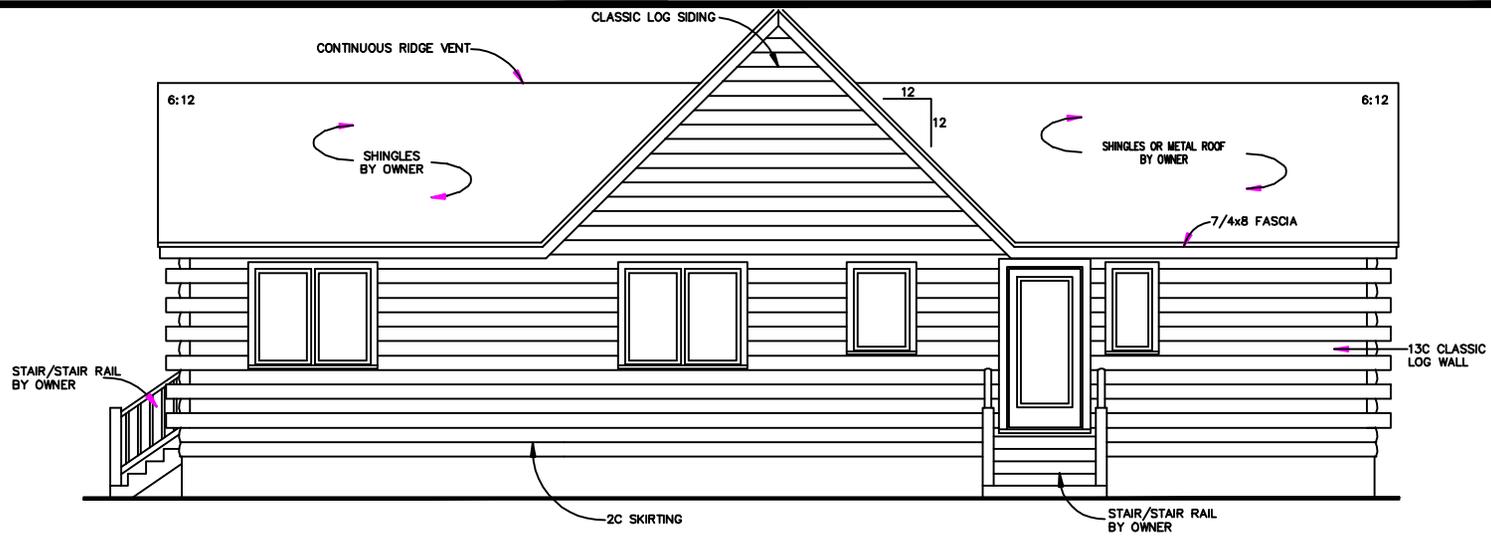

REAR ELEVATION
SCALE: 1/4" = 1'-0"

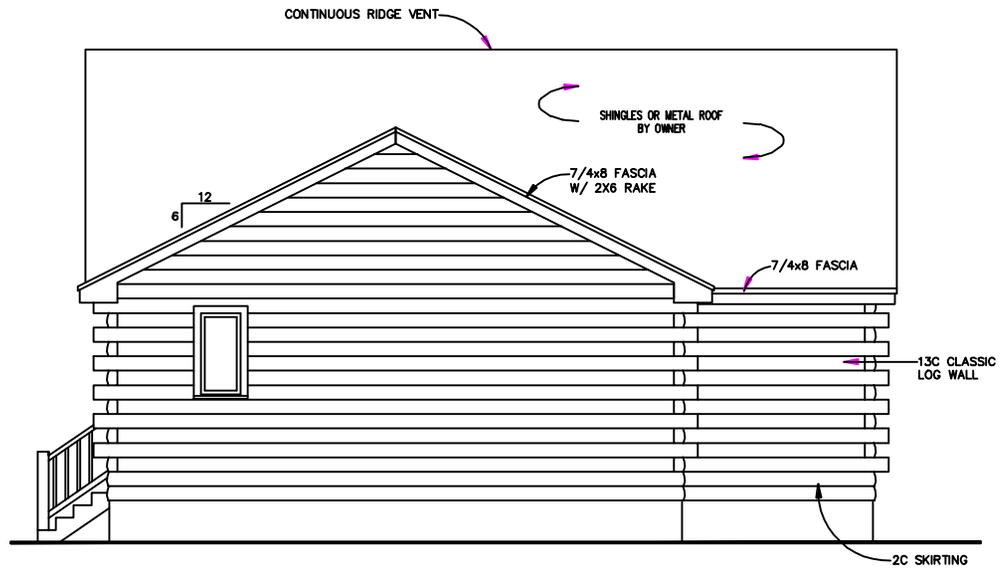


LEFT ELEVATION
SCALE: 1/4" = 1'-0"

LOGHOMES.COM DOES NOT CLAIM ANY RESPONSIBILITY FOR THE ACCURACY OF THE INFORMATION CONTAINED IN THESE PLANS. THE ESTABLISHED LOCAL CODES, ORDINANCES, AND OTHER LOCAL CODES CONTAINING IT IS THE RESPONSIBILITY OF THE OWNER TO OBTAIN THE NECESSARY PERMITS AND APPROVALS FROM THE LOCAL INSPECTOR AND ENGINEER. THESE PLANS ARE THE PROPERTY OF LOGHOMES.COM AND ARE NOT TO BE REPRODUCED OR USED FOR ANY OTHER PURPOSE WITHOUT THE WRITTEN PERMISSION OF LOGHOMES.COM.

ELEVATIONS


LOG HOME PLANS FOR:
SHILOH

LOG PROFILE FOR THIS LOG HOME:
INSIDE  OUTSIDE
8/8 ORIGINAL CLASSIC D SHAPE

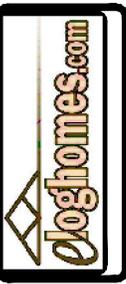

DATE: X-X-XX
DRAWN BY:
SCALE: 1/8" = 1'-0"
CUST. ID #: XXXXXXXX
REVISIONS:

SHEET NO.
EL2

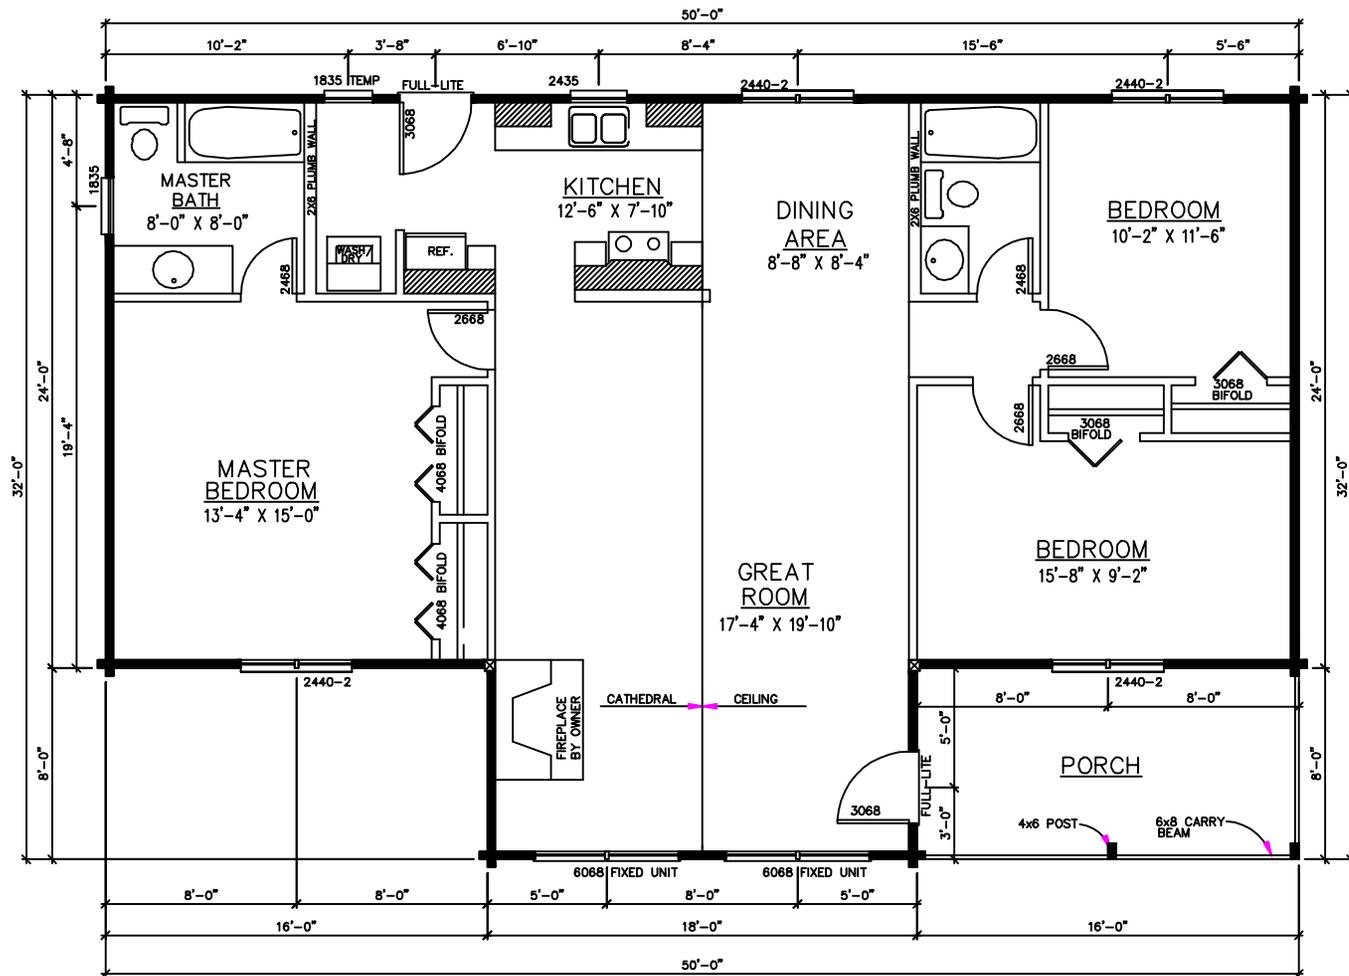

FIRST FLOOR PLAN

SCALE: 1/4" = 1'-0"

LOGHOMES.COM DOES NOT CLAIM ANY RESPONSIBILITY FOR THE COMPLIANCE OF THESE PLANS TO ANY OF THE LOCAL, STATE, FEDERAL, OR INTERNATIONAL AND OTHER LOCAL CODES/ORDINANCES. IT IS THE USER'S RESPONSIBILITY TO OBTAIN ALL NECESSARY PERMITS AND APPROVALS FROM THE APPROPRIATE LOCAL, STATE, AND FEDERAL AGENCIES. THESE PLANS ARE THE PROPERTY OF LOGHOMES.COM AND ARE NOT TO BE REPRODUCED OR USED FOR ANY OTHER PURPOSES WITHOUT THE WRITTEN PERMISSION OF LOGHOMES.COM.

1344 SQ. FT.
128 SQ. FT.
FIRST FLOOR
PORCH

LOG HOME PLANS FOR:
SHILOH

LOG PROFILE FOR THIS LOG HOME:
INSIDE
OUTSIDE
8/6 ORIGINAL CLASSIC D SHAPE



DATE: X-X-XX
DRAWN BY:
SCALE: 1/8" = 1'-0"
CUST. ID #: XXXXXX
REVISIONS:
SHEET NO.
FP1