



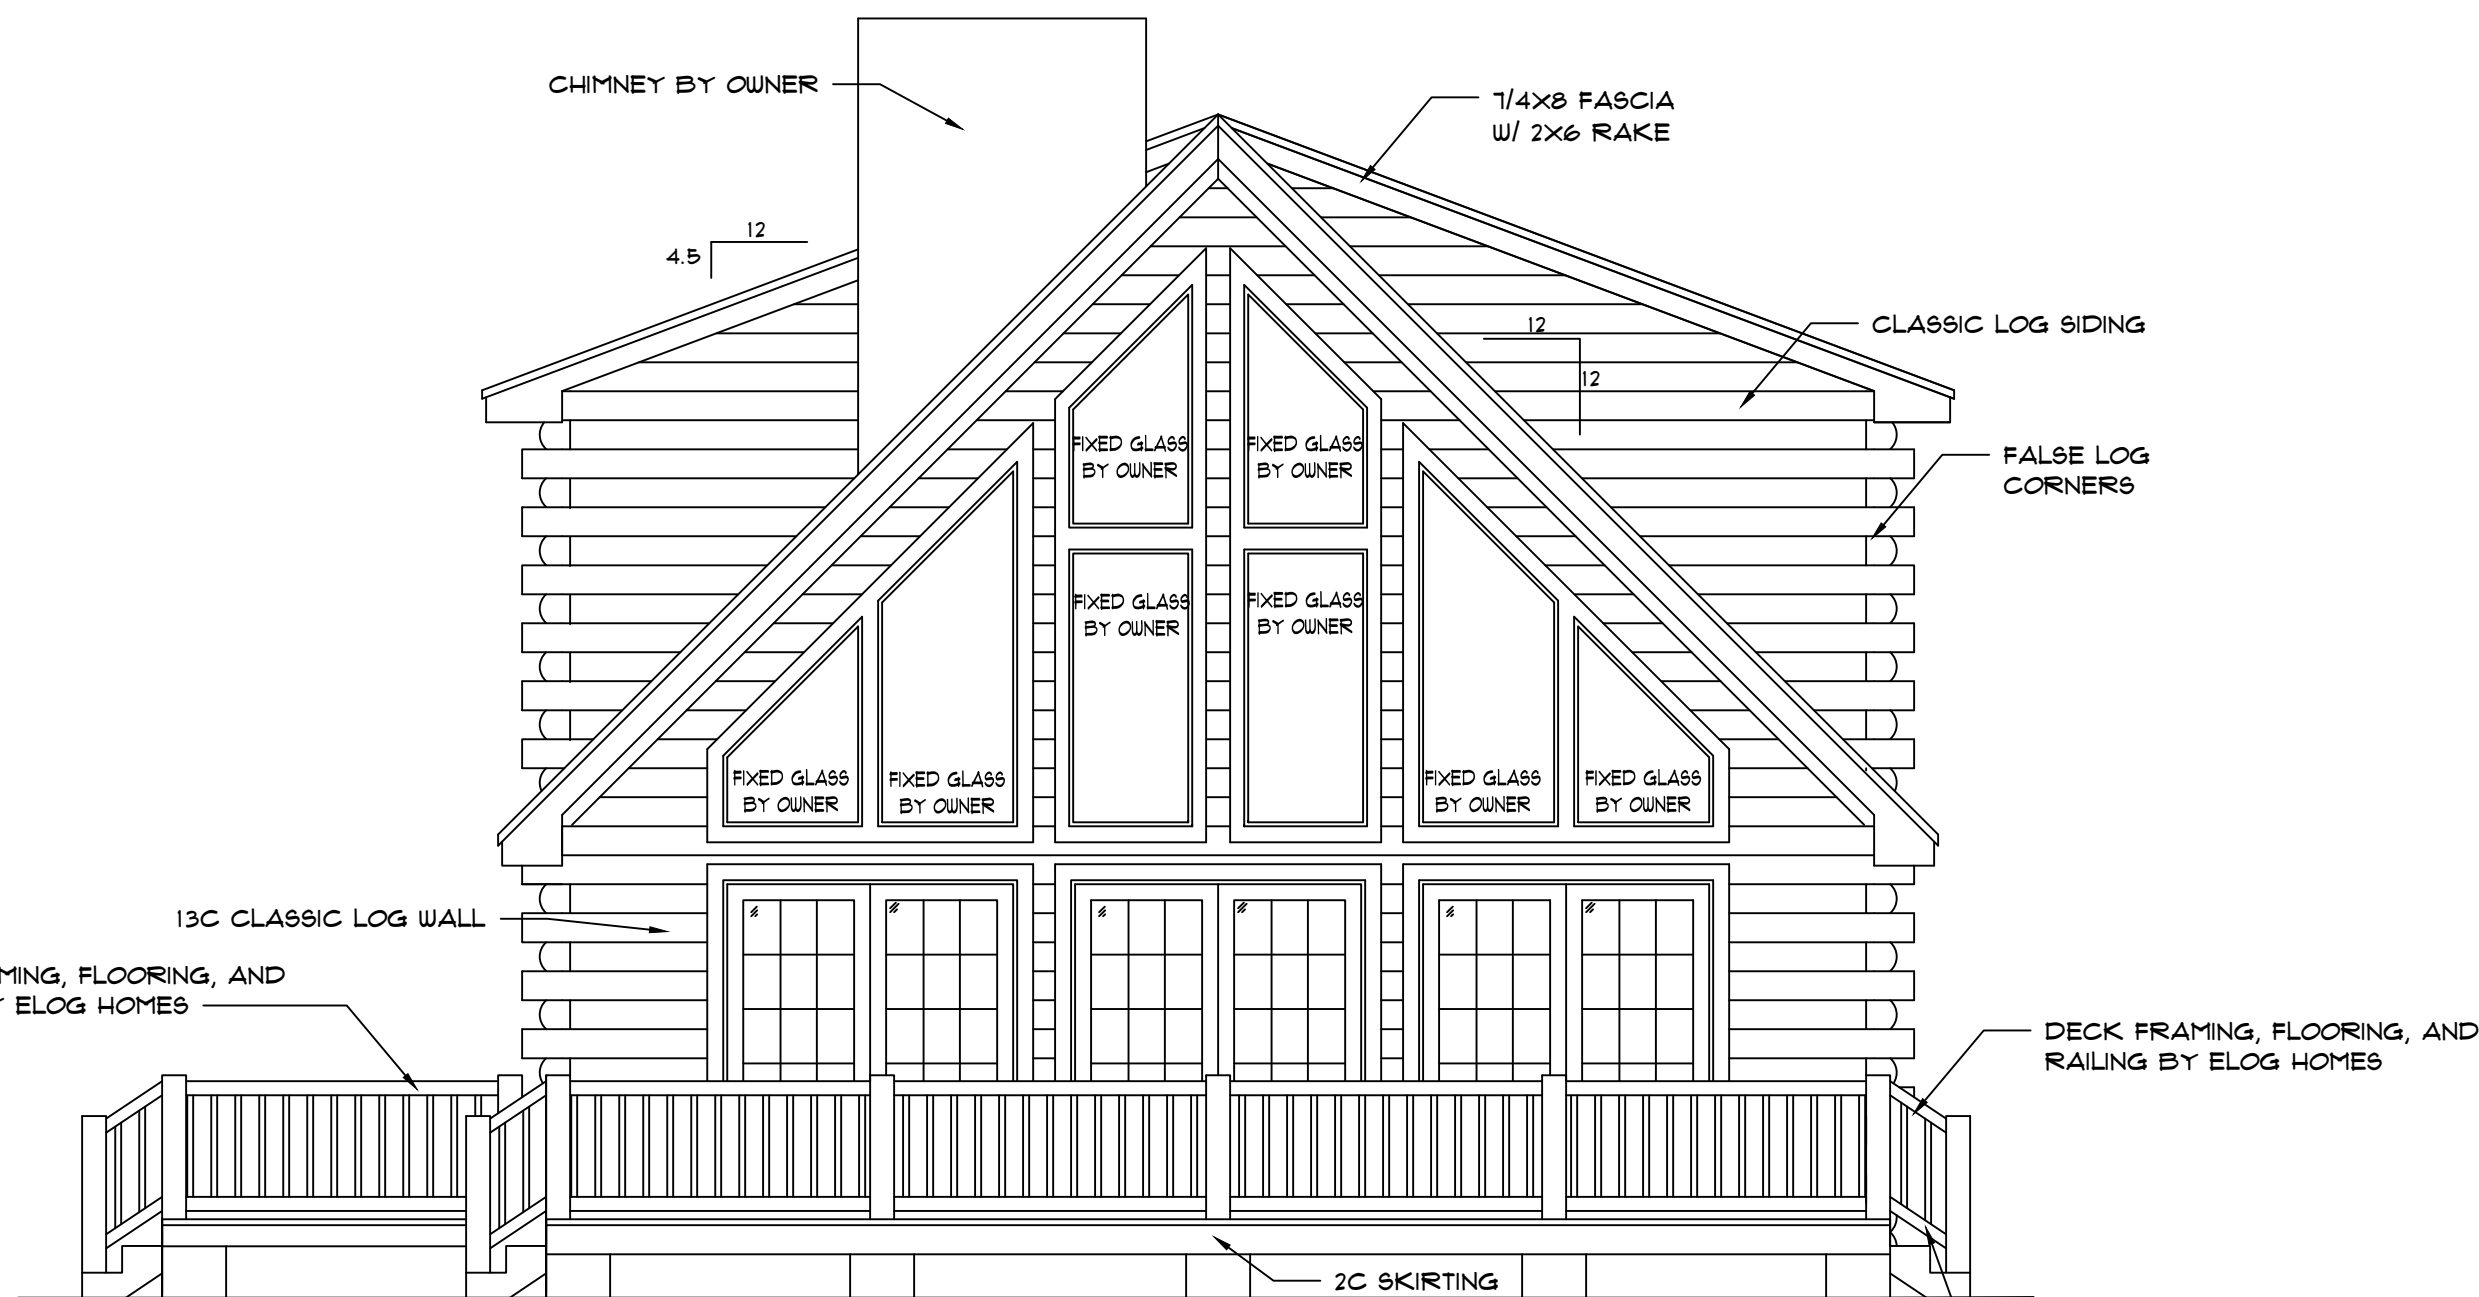

FRONT ELEVATION

SCALE: $\frac{1}{4}'' = 1'-0''$

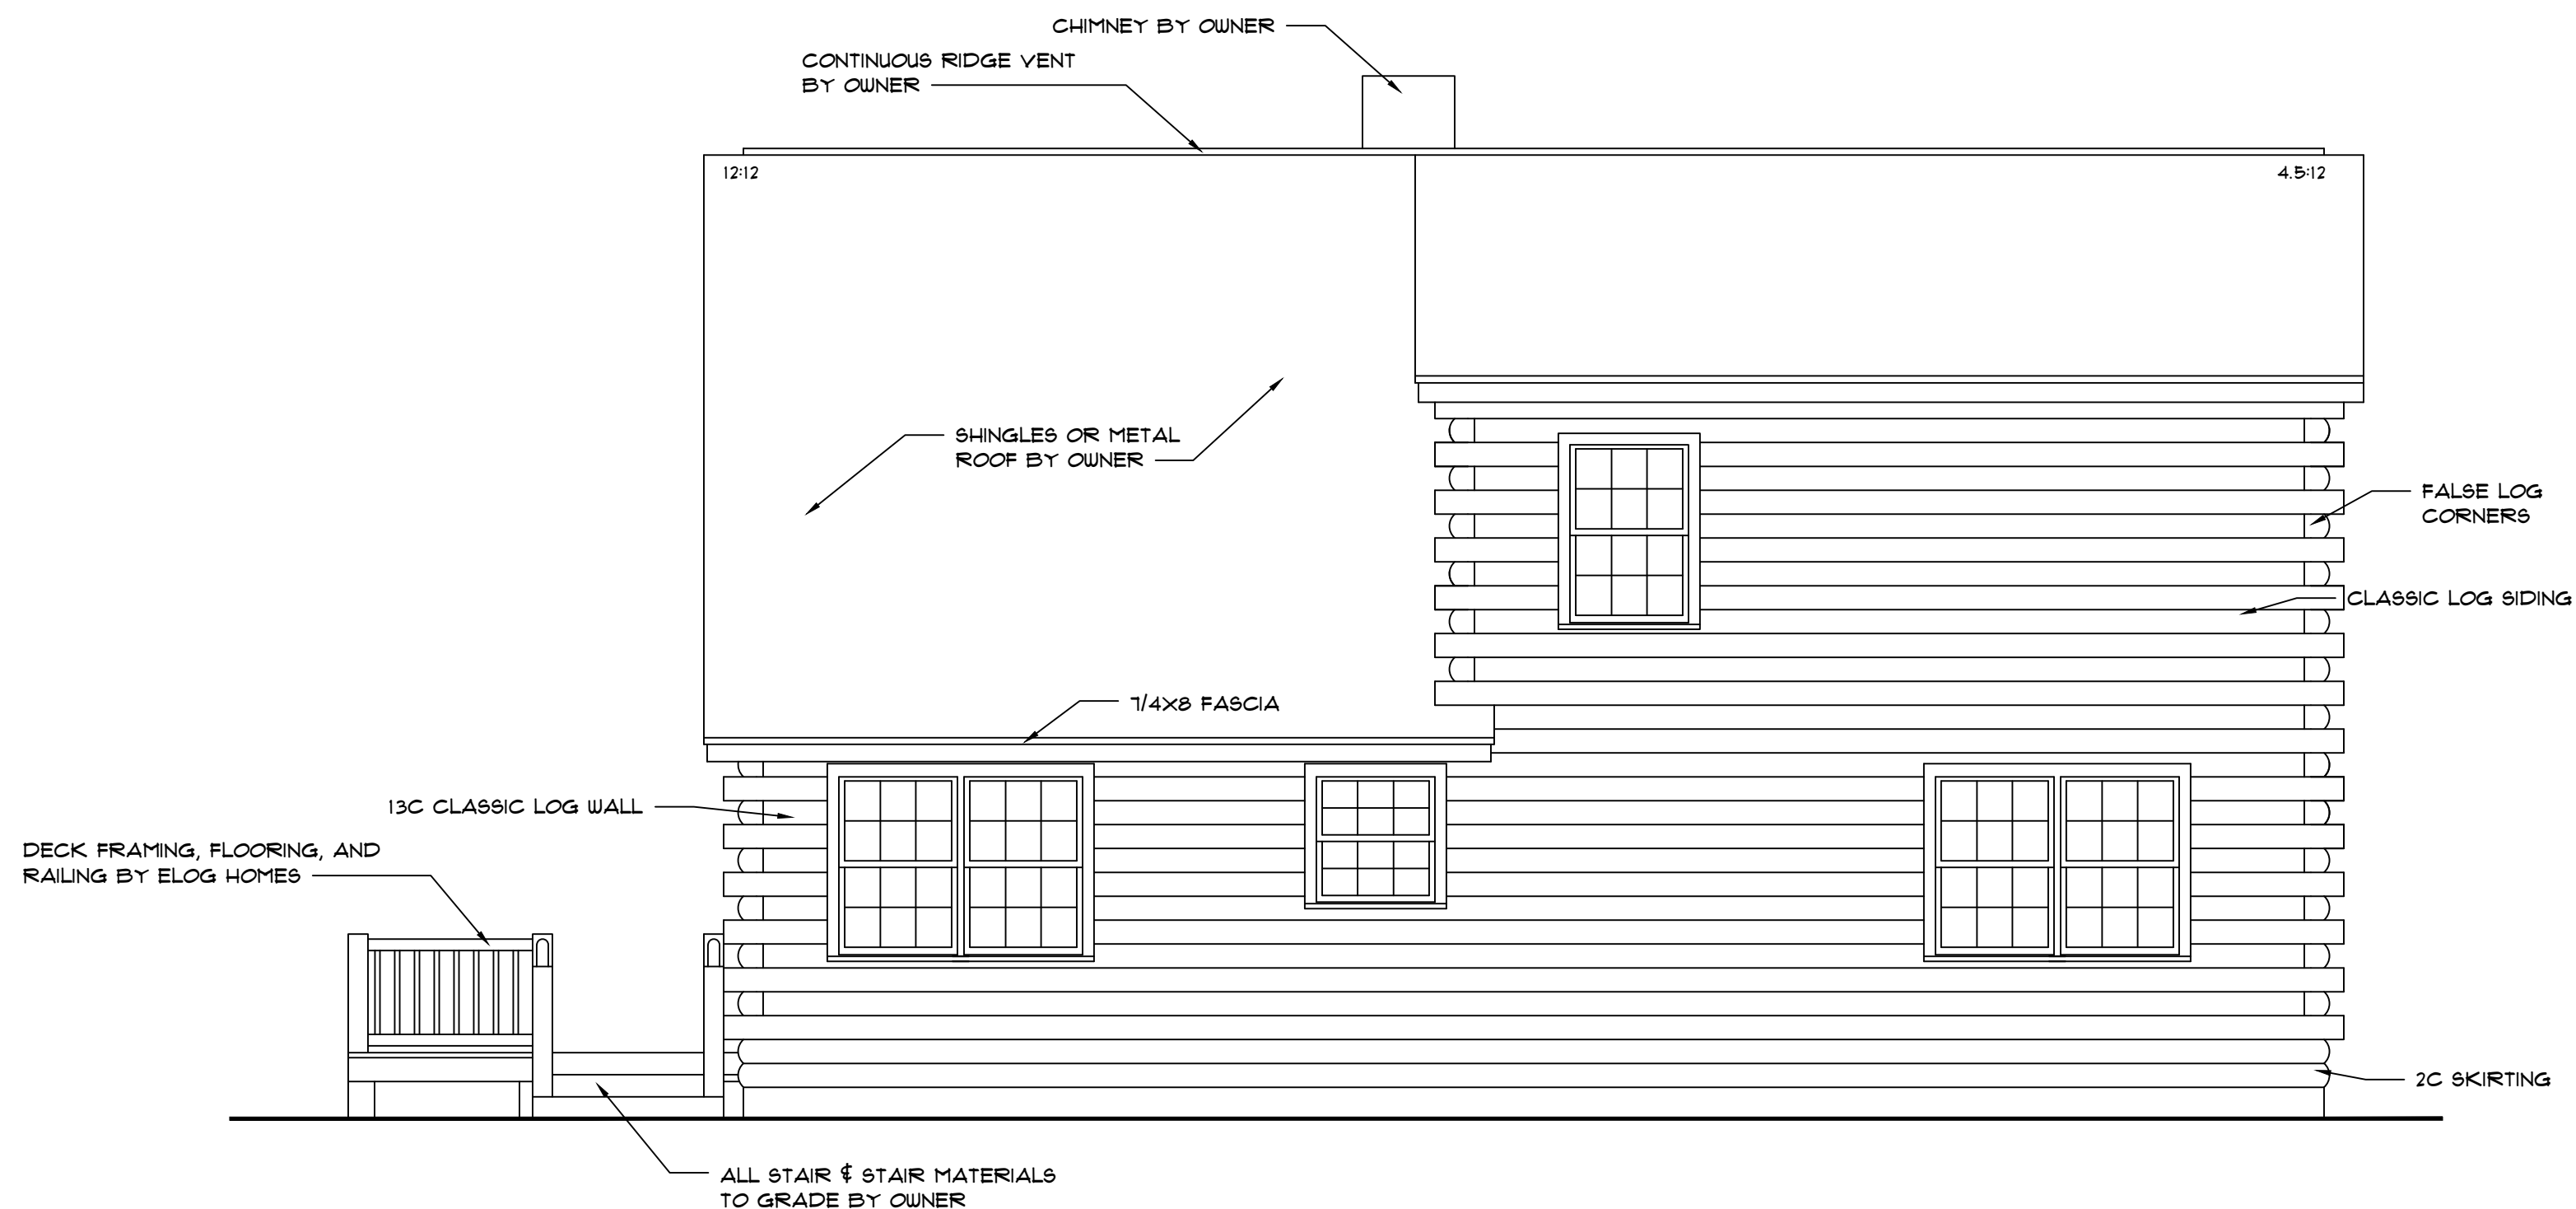

RIGHT ELEVATION

SCALE: $\frac{1}{4}'' = 1'-0''$

NOTE:
GRADES SHOWN ARE PICTORIAL ONLY & MAY
NOT REPRESENT ACTUAL SITE CONDITIONS

NOTE:
1 1/4" X 9" FASCIA MAY BE USED AS
A SUBSTITUTE FOR THE 7/4x8 FASCIA.


ELEVATIONS

MODEL NAME: ALAMOSA
DELIVERY MONTH: MAR 23
PACKAGE: GOLD
CODE REF: 2018, IRC
FOUNDATION: CRAWL-8"CMU

PLANS FOR:

LOG PROFILE
FOR THIS LOG HOME:


INSIDE
8/8 ORIGINAL
CLASSIC D SHAPE
OUTSIDE

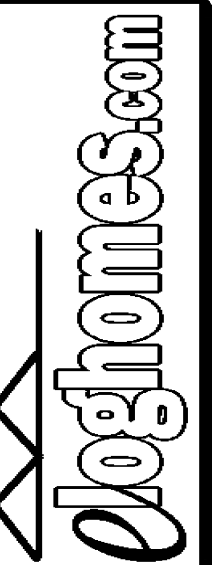

DATE: 1/24/2023
DRAWN BY: A MANUEL
SCALE: AS NOTED
CUST. ID #: 458759830
REVISIONS:


SHEET NO.
EL1

eLoghones.com DOES NOT CLAIM ANY RESPONSIBILITY FOR THE COMPLIANCE OF THESE PLANS TO ANY OF THE APPLICABLE LOCAL, STATE, FEDERAL, AND OTHER CODES/COVENANTS. IT IS THE RESPONSIBILITY OF THE CUSTOMER TO HAVE THESE PLANS APPROVED BY A LICENSED INSPECTOR AND A LICENSED ENGINEER. THE WRITTEN DIMENSIONS AND NOTES ON THESE PLANS ARE THE PROPERTY OF eLoghones.com, AND eLoghones.com RESERVES THE RIGHT TO USE THESE PLANS FOR ITS OWN PURPOSE.

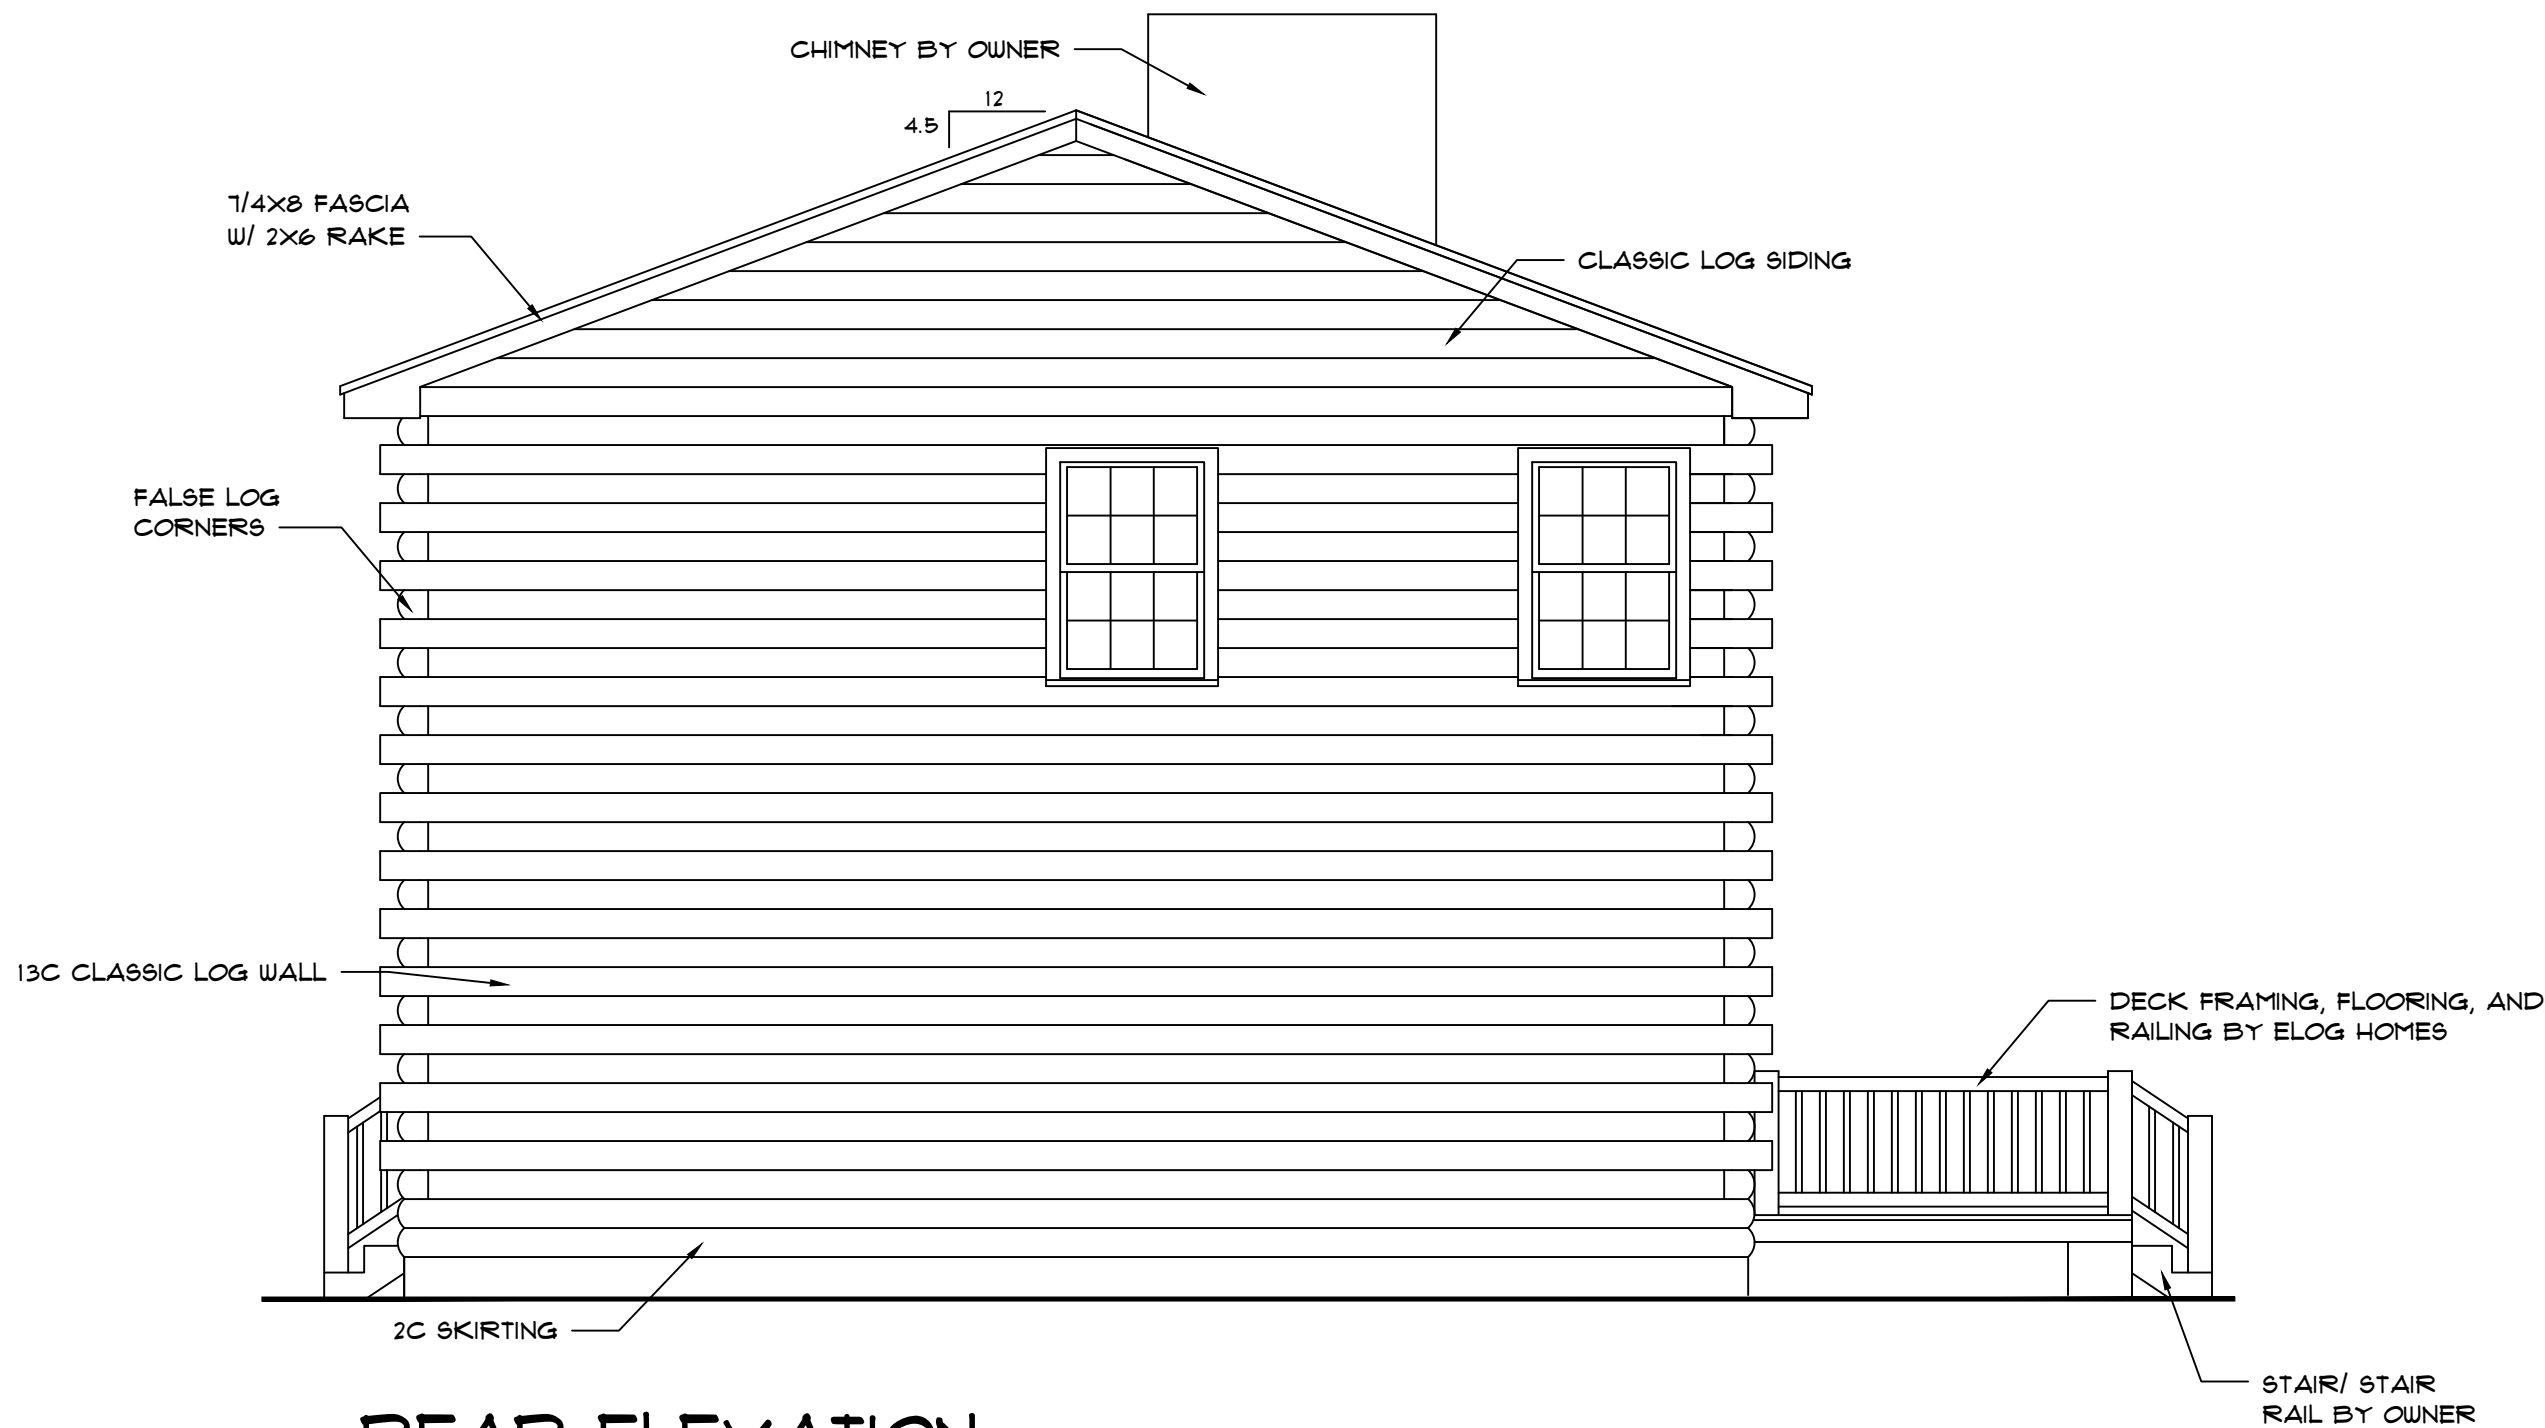

REAR ELEVATION

SCALE: 1/4" = 1'-0"

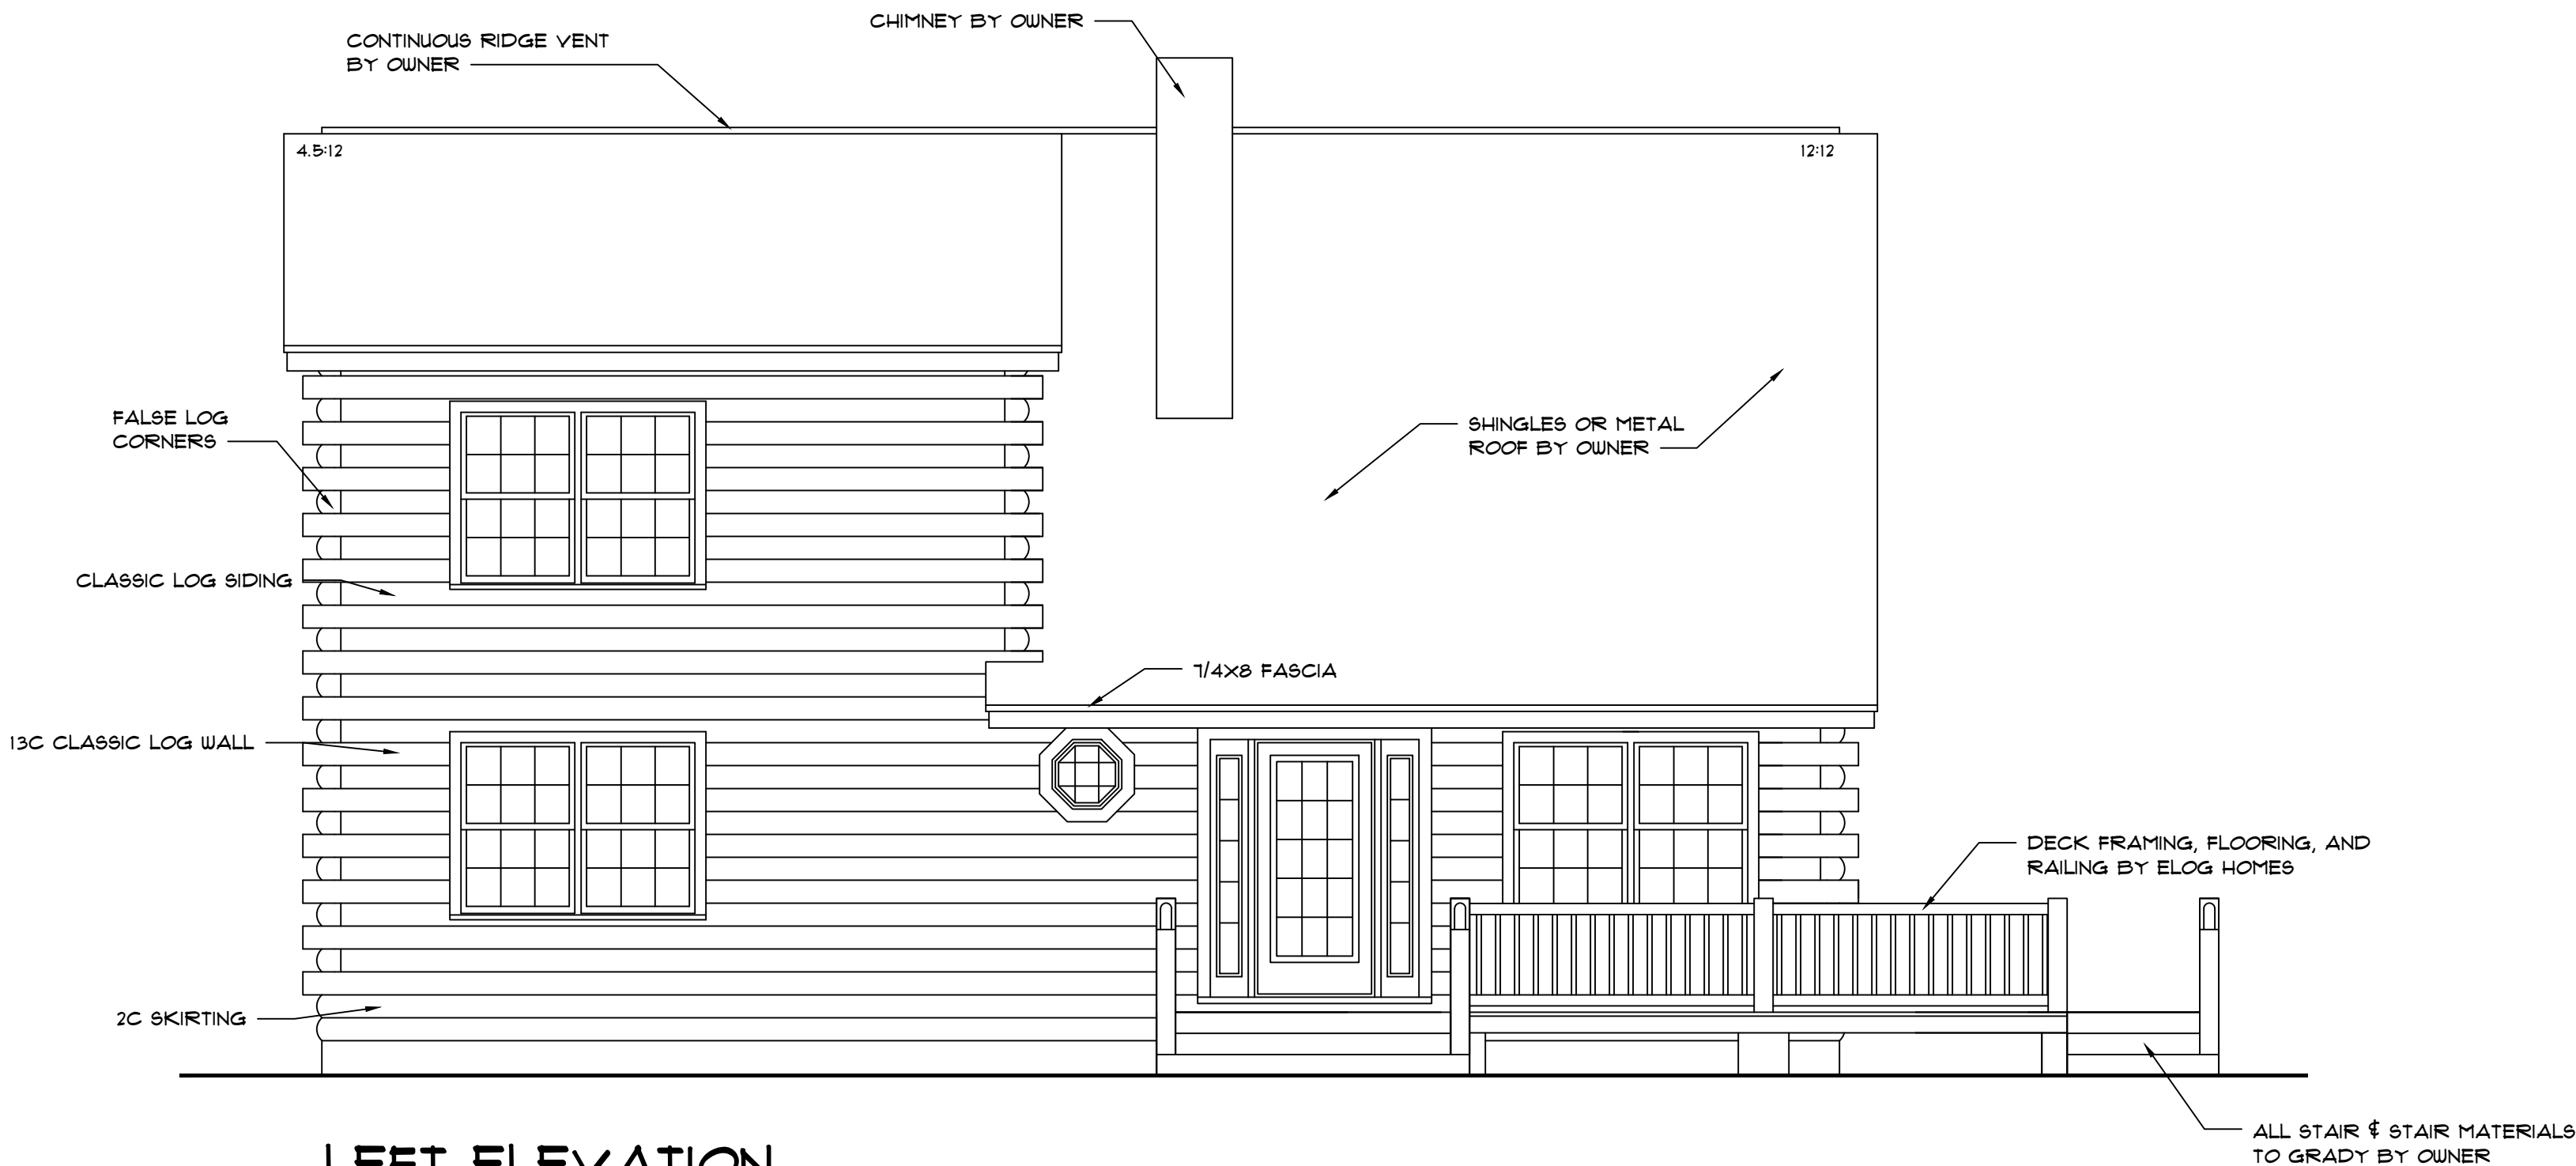

LEFT ELEVATION

SCALE: 1/4" = 1'-0"

NOTE:
GRADES SHOWN ARE PICTORIAL ONLY & MAY
NOT REPRESENT ACTUAL SITE CONDITIONS

NOTE:
1 1/4" X 9" FASCIA MAY BE USED AS
A SUBSTITUTE FOR THE 7/4x8 FASCIA.

ELEVATIONS

PLANS FOR:


LOG PROFILE
FOR THIS LOG HOME:
INSIDE
OUTSIDE
8/8 ORIGINAL
CLASSIC D SHAPE

elohomes.com

DATE: 1/24/2023
DRAWN BY: A MANUEL
SCALE: AS NOTED
CUST. ID #: 458759830
REVISIONS:

SHEET NO.
EL2



elohomes.com DOES NOT CLAIM ANY RESPONSIBILITY FOR THE COMPLIANCE OF THESE PLANS TO ANY OF THE LOCAL, STATE, FEDERAL, OR INTERNATIONAL CODES AND OTHER LOCAL CODES/COVENANTS. IT IS THE RESPONSIBILITY OF THE CUSTOMER TO HAVE THESE PLANS APPROVED BY A LICENSED INSPECTOR AND LICENSED ENGINEER. THE WRITTEN DIMENSIONS SHOWN ON THESE PLANS ARE THE PROPERTY OF elohomes.com, AND elohomes.com RESERVES THE RIGHT TO USE THESE PLANS FOR ITS OWN PURPOSE.

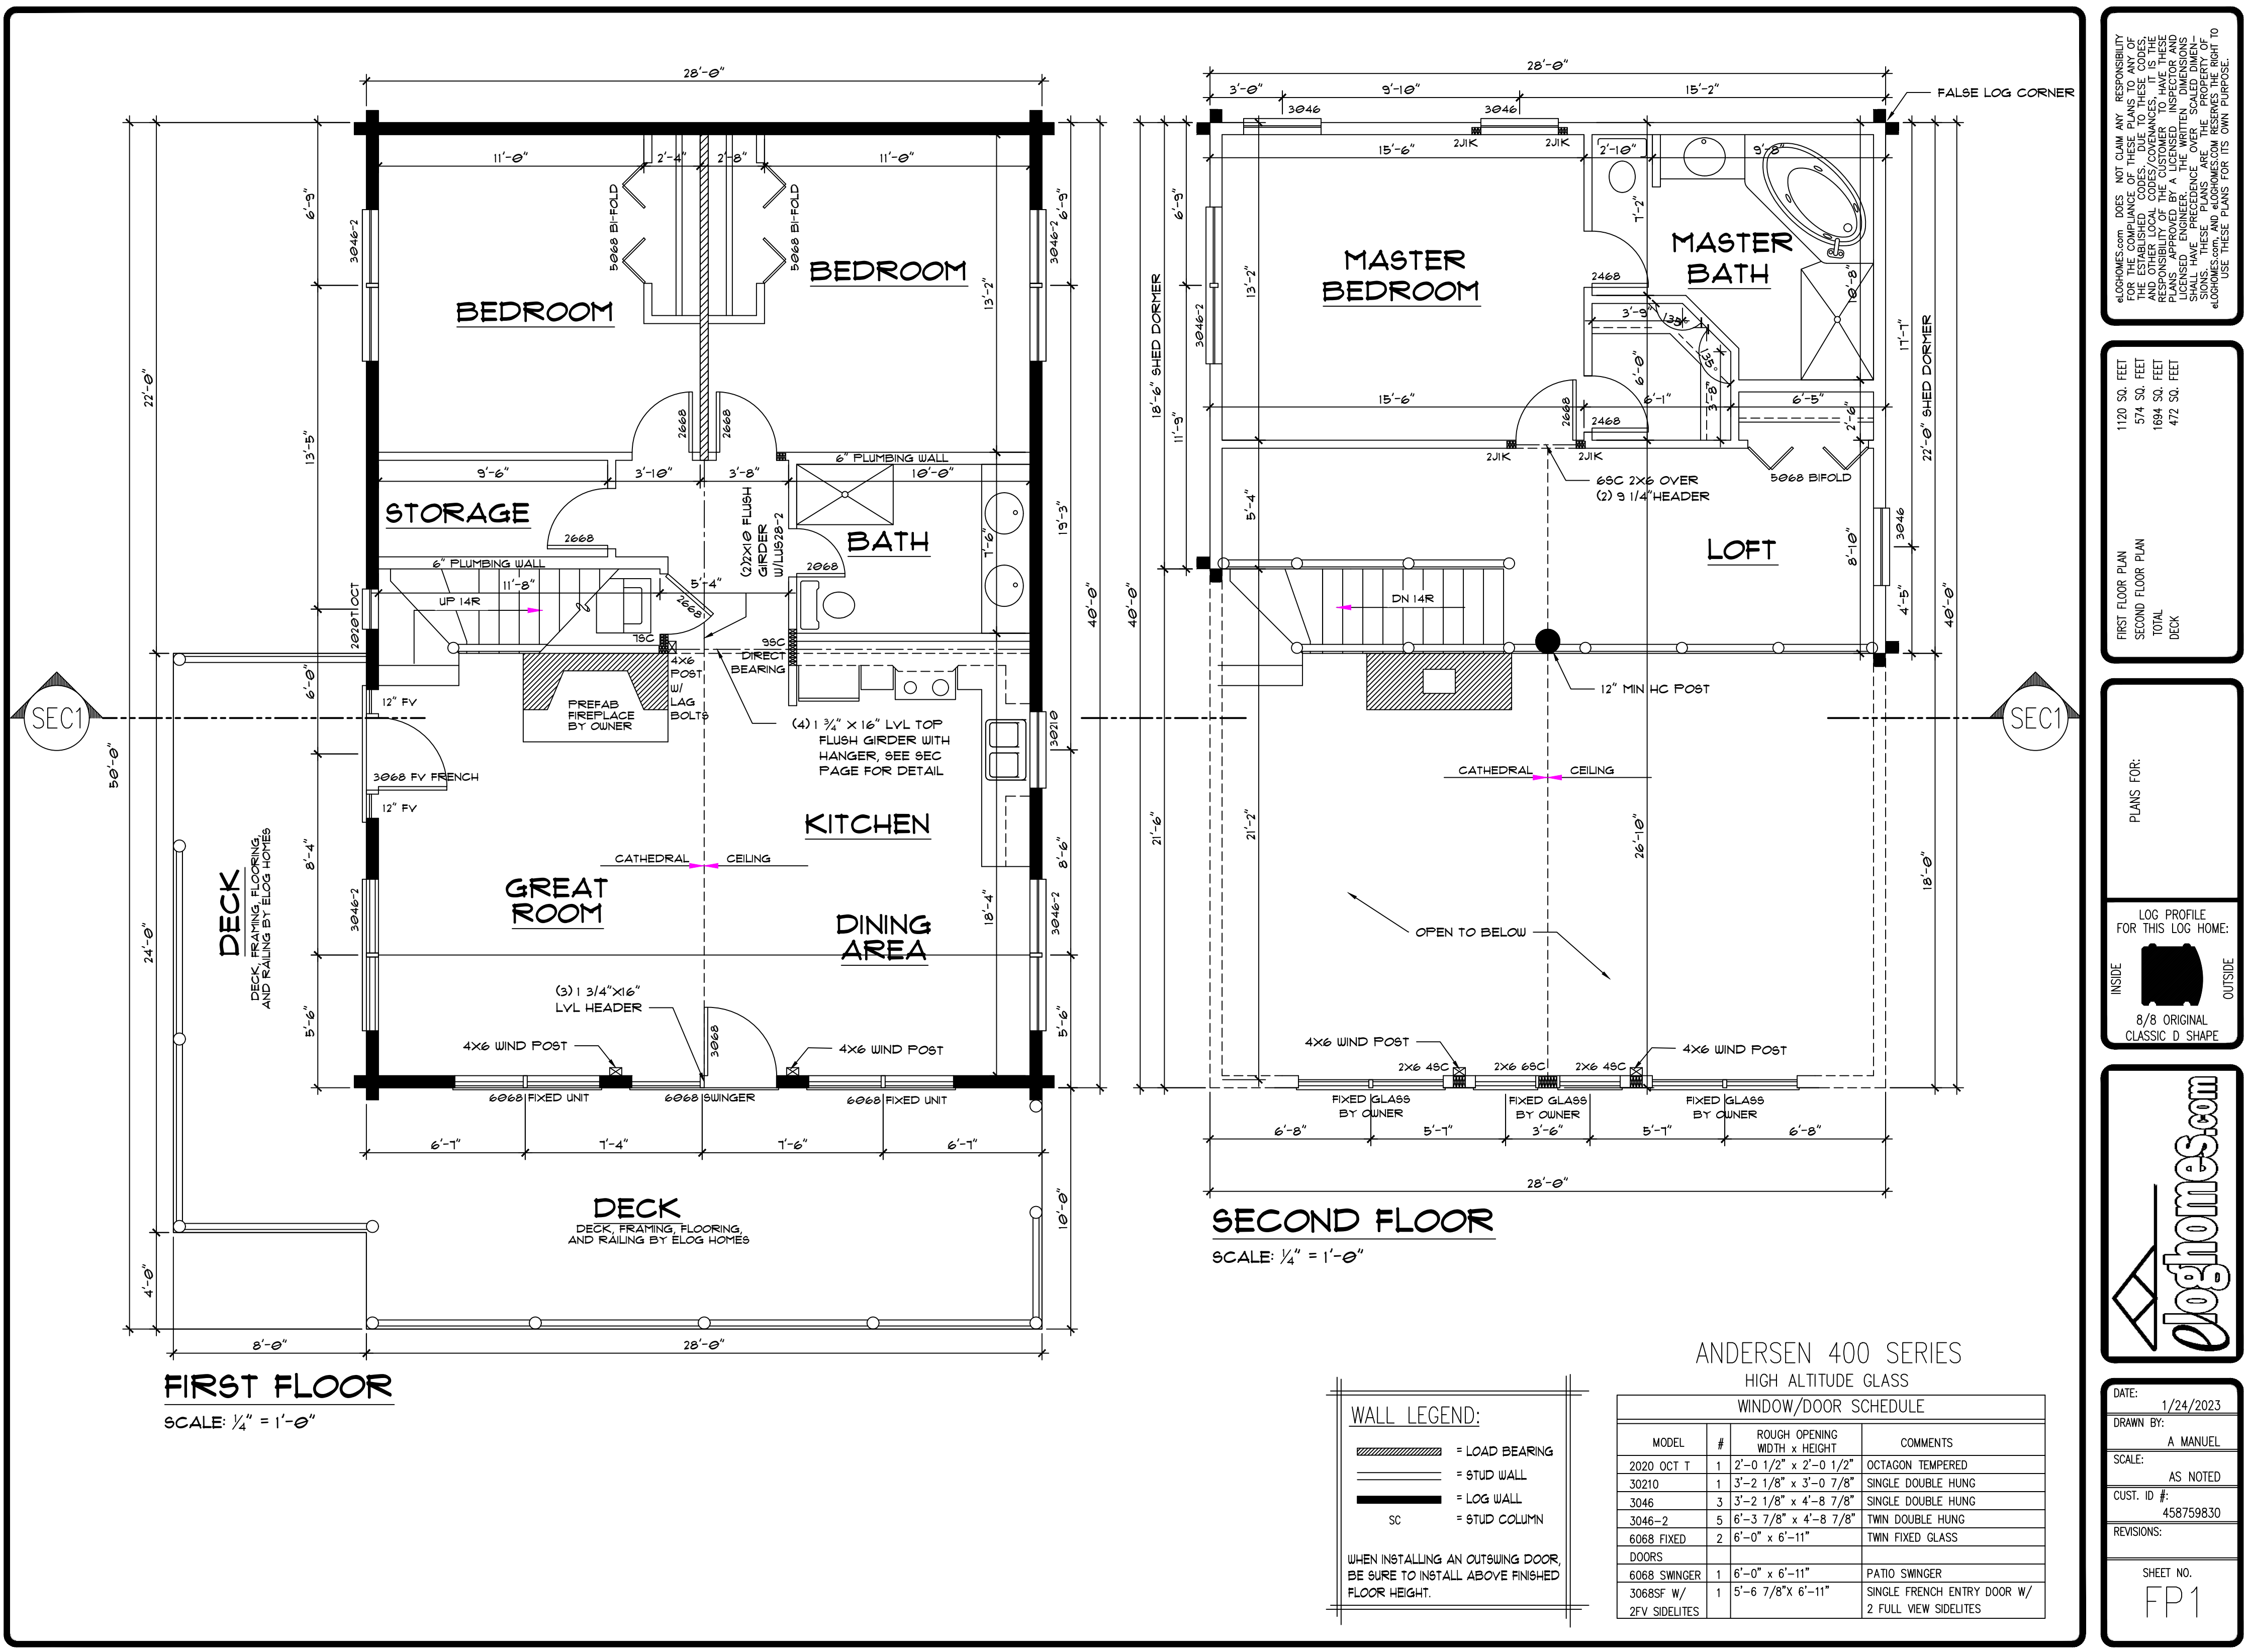

eloHOMES.com DOES NOT CLAIM ANY RESPONSIBILITY FOR THE COMPLIANCE OF THESE PLANS TO ANY OF THE BUILDING CODES, ORDINANCES, LOCAL ORDINANCES, AND OTHER LOCAL CODES/COVENANTS. IT IS THE RESPONSIBILITY OF THE CUSTOMER TO HAVE THESE PLANS APPROVED BY A LICENSED INSPECTOR AND LICENSED ENGINEER. THE WRITTEN DIMENSIONS SHOWN ON THESE PLANS ARE THE PROPERTY OF eloHOMES.com, AND eloHOMES.com RESERVES THE RIGHT TO USE THESE PLANS FOR ITS OWN PURPOSE.

FIRST FLOOR PLAN	1120 SQ. FEET
SECOND FLOOR PLAN	574 SQ. FEET
TOTAL	1694 SQ. FEET
DECK	472 SQ. FEET

PLANS FOR:

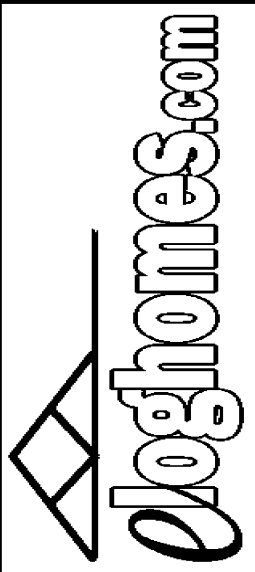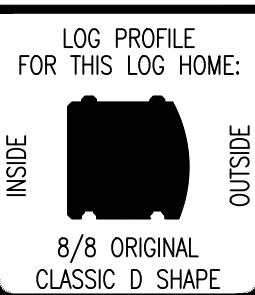

DATE: 1/24/2023
DRAWN BY: A MANUAL
SCALE: AS NOTED
CUST. ID #: 458759830
REVISIONS:

SHEET NO.
FP1

WALL LEGEND:

- = LOAD BEARING
- = STUD WALL
- = LOG WALL
- = STUD COLUMN

WHEN INSTALLING AN OUTSWING DOOR, BE SURE TO INSTALL ABOVE FINISHED FLOOR HEIGHT.

ANDERSEN 400 SERIES
HIGH ALTITUDE GLASS

WINDOW/DOOR SCHEDULE			
MODEL	#	ROUGH OPENING WIDTH x HEIGHT	COMMENTS
2020 OCT T	1	2'-0 1/2" x 2'-0 1/2"	OCTAGON TEMPERED
30210	1	3'-2 1/8" x 3'-0 7/8"	SINGLE DOUBLE HUNG
3046	3	3'-2 1/8" x 4'-8 7/8"	SINGLE DOUBLE HUNG
3046-2	5	6'-3 7/8" x 4'-8 7/8"	TWIN DOUBLE HUNG
6068 FIXED	2	6'-0" x 6'-11"	TWIN FIXED GLASS
DOORS			
6068 SWINGER	1	6'-0" x 6'-11"	PATIO SWINGER
3068SF W/ 2FV SIDELITES	1	5'-6 7/8" x 6'-11"	SINGLE FRENCH ENTRY DOOR W/ 2 FULL VIEW SIDELITES