



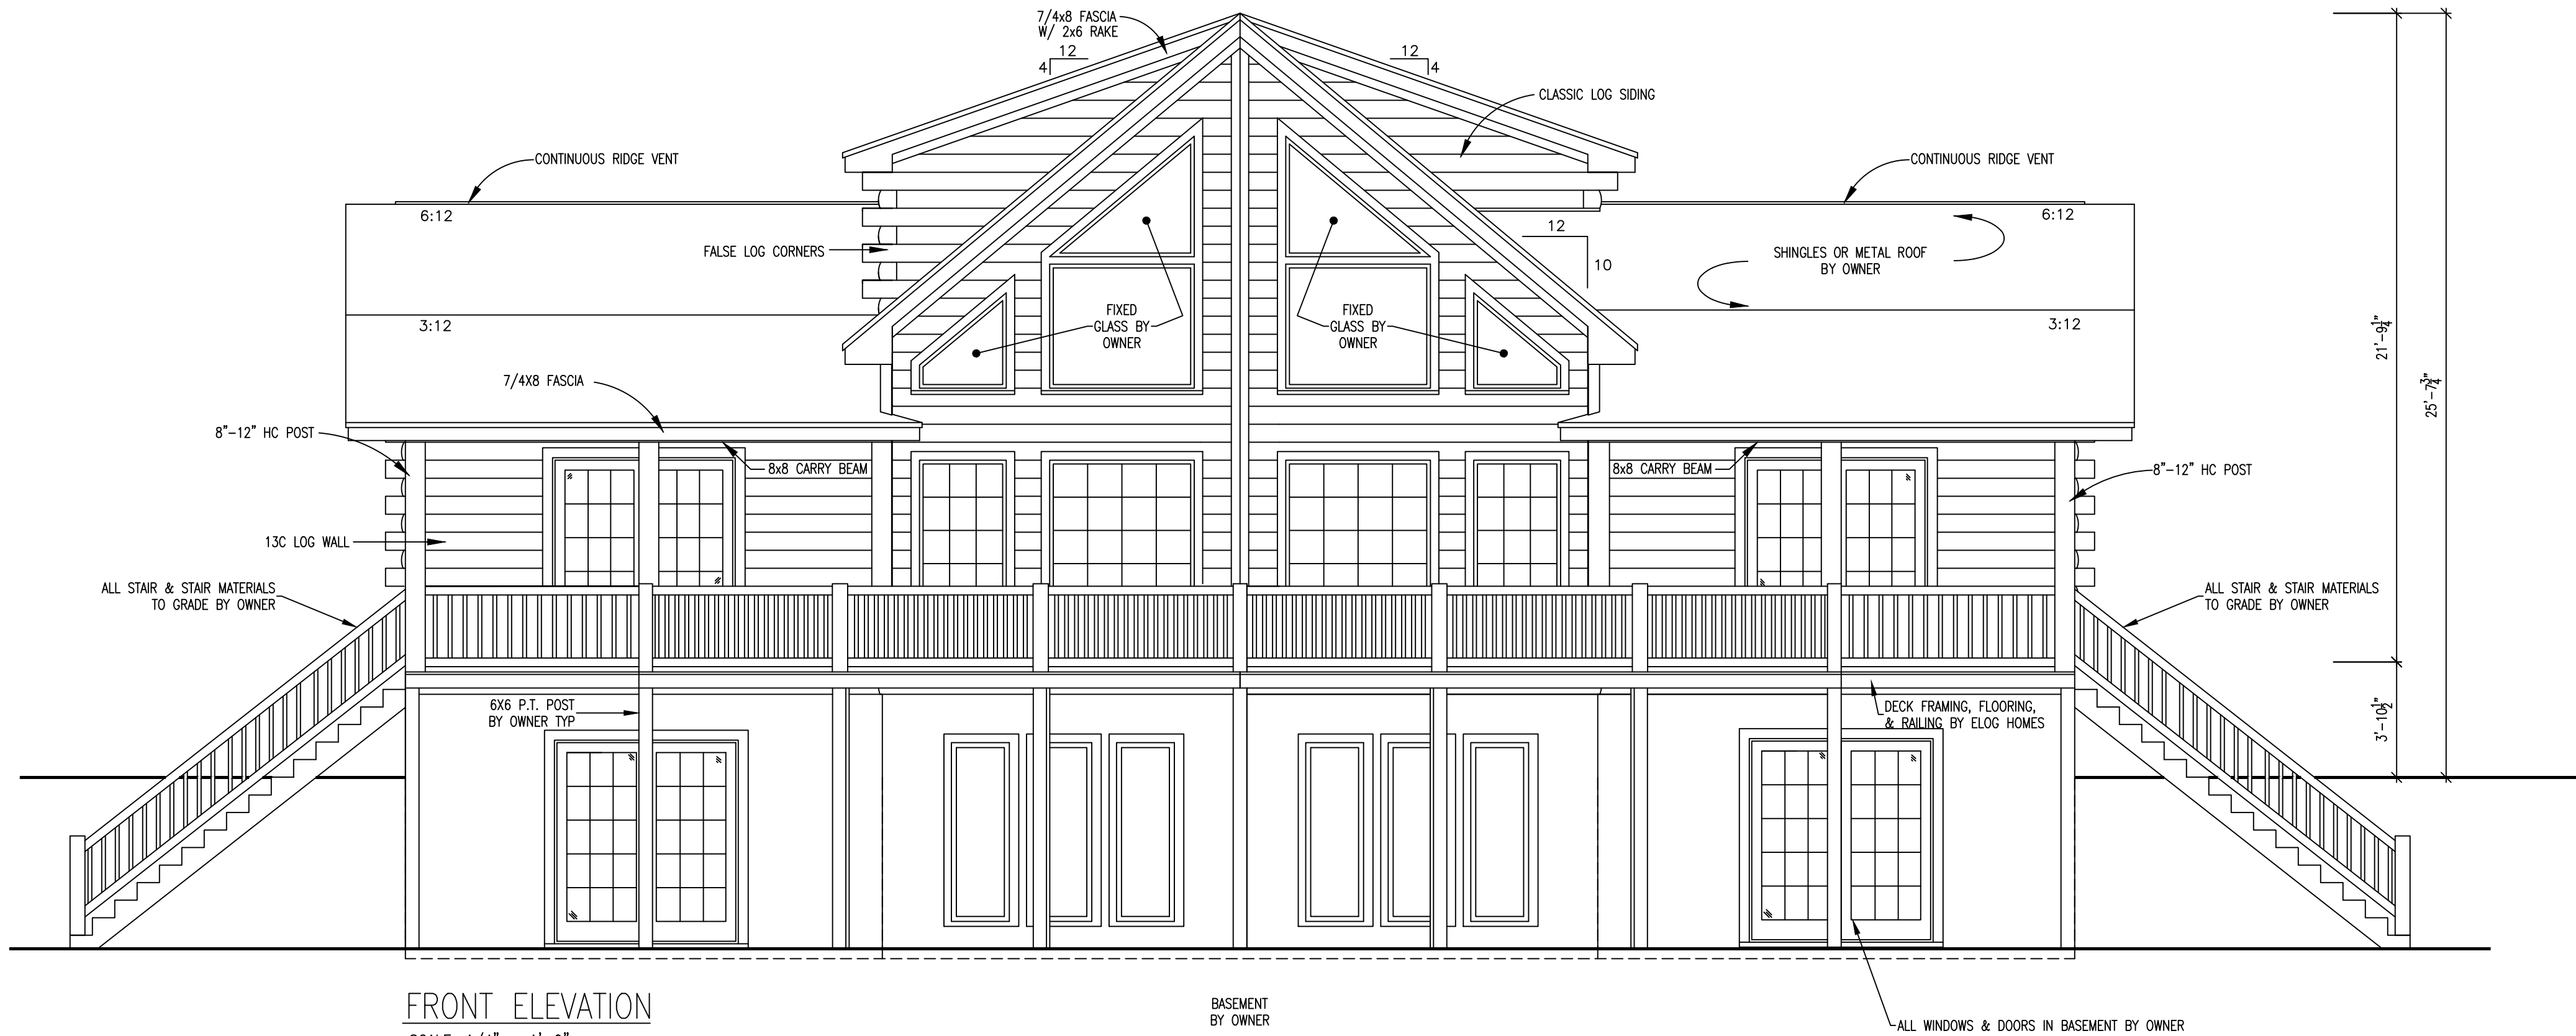

FRONT ELEVATION
SCALE: 1/4" = 1'-0"

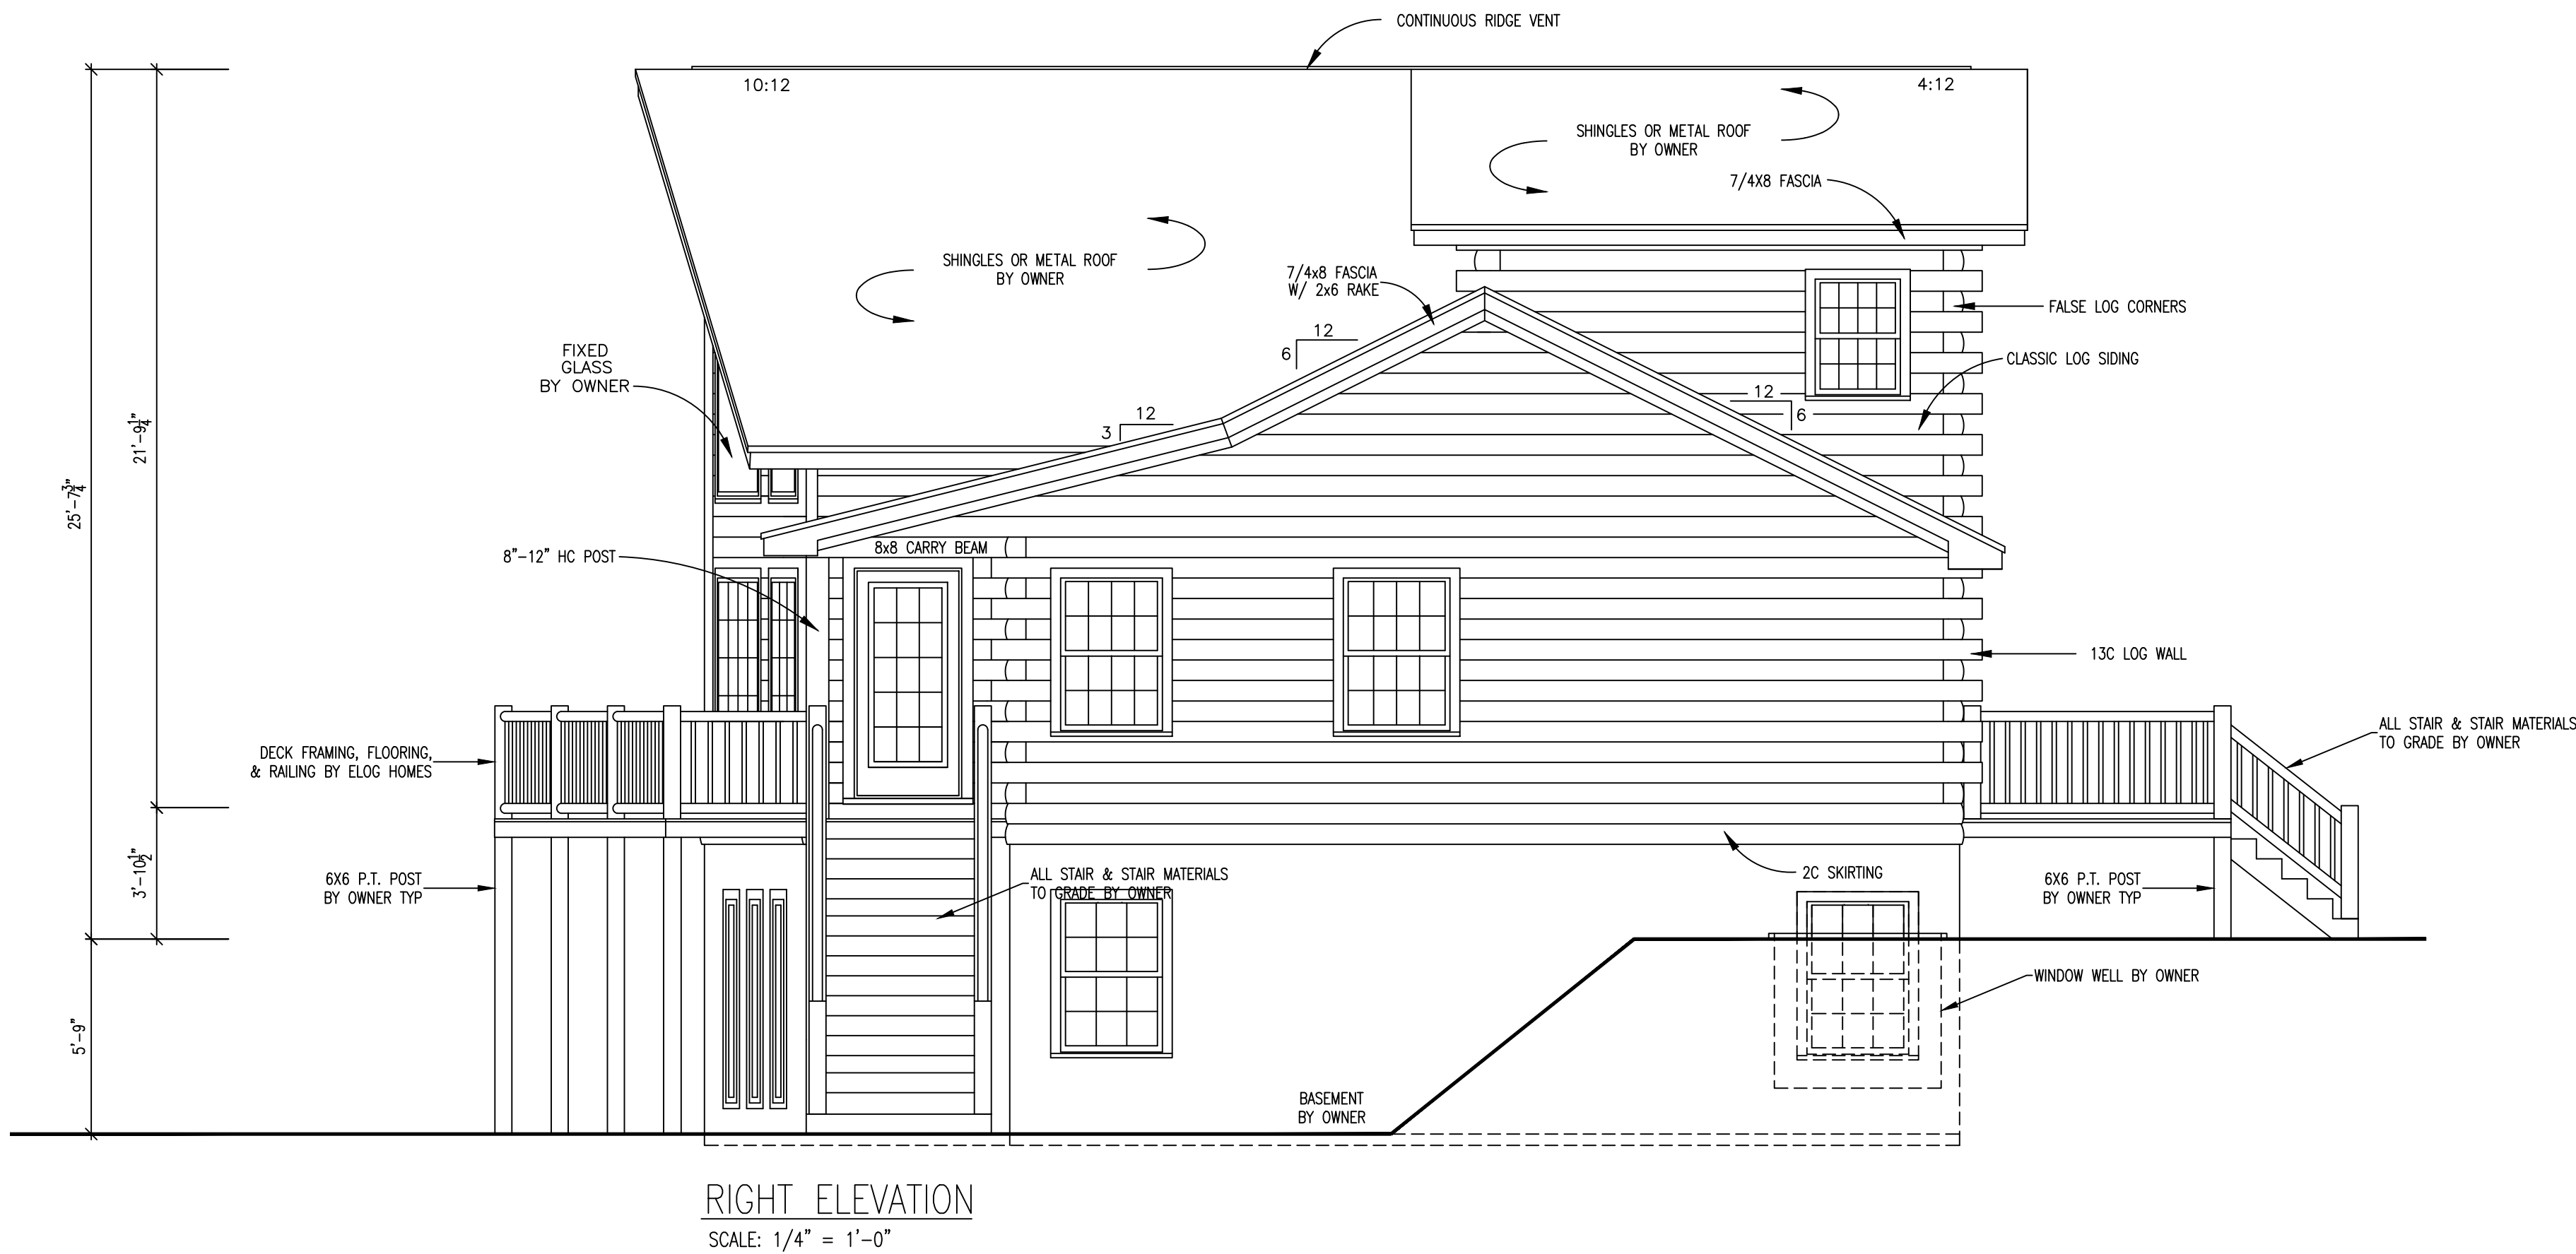

RIGHT ELEVATION
SCALE: 1/4" = 1'-0"

- GENERAL FRAMING NOTES
1. ALL DOUBLE WINDOWS/DOORS OR PICTURE WINDOWS TO HAVE 2 LOG COURSES ABOVE WITH NO SPLICES

- NOTES:
1. GRADES SHOWN ARE PICTORIAL ONLY & MAY NOT REPRESENT ACTUAL SITE CONDITIONS
 2. 1 1/4" X 9" FASCIA MAY BE USED AS A SUBSTITUTE FOR THE 7/4X8 FASCIA

ELOG HOMES.COM DOES NOT CLAIM ANY RESPONSIBILITY FOR THE ACCURACY OF THESE PLANS OR FOR THE COMPLIANCE OF THESE PLANS WITH ANY AND OTHER LOCAL CODES/ORDINANCES. IT IS THE RESPONSIBILITY OF THE USER OF THESE PLANS TO OBTAIN ALL NECESSARY PERMITS AND INSURANCE. THESE PLANS ARE PROVIDED AS A GUIDE ONLY. ELOG HOMES.COM SHALL HAVE NO LIABILITY FOR ANY DAMAGE OR LOSS OF ANY KIND, INCLUDING BUT NOT LIMITED TO, ARISING FROM THE USE OF THESE PLANS FOR ITS OWN PURPOSE.

ELEVATION

PLANS FOR:

LOG PROFILE FOR THIS LOG HOME:

INSIDE

OUTSIDE

8/8 DOUBLE-ROUND CLASSIC


eloghomes.com

DATE: 03-30-2022
DRAWN BY: W.DAVIS
SCALE: AS NOTED
CUST. ID #: 255141146


REVISIONS:

BY	DATE
AD	110422

SHEET NO.
EL1

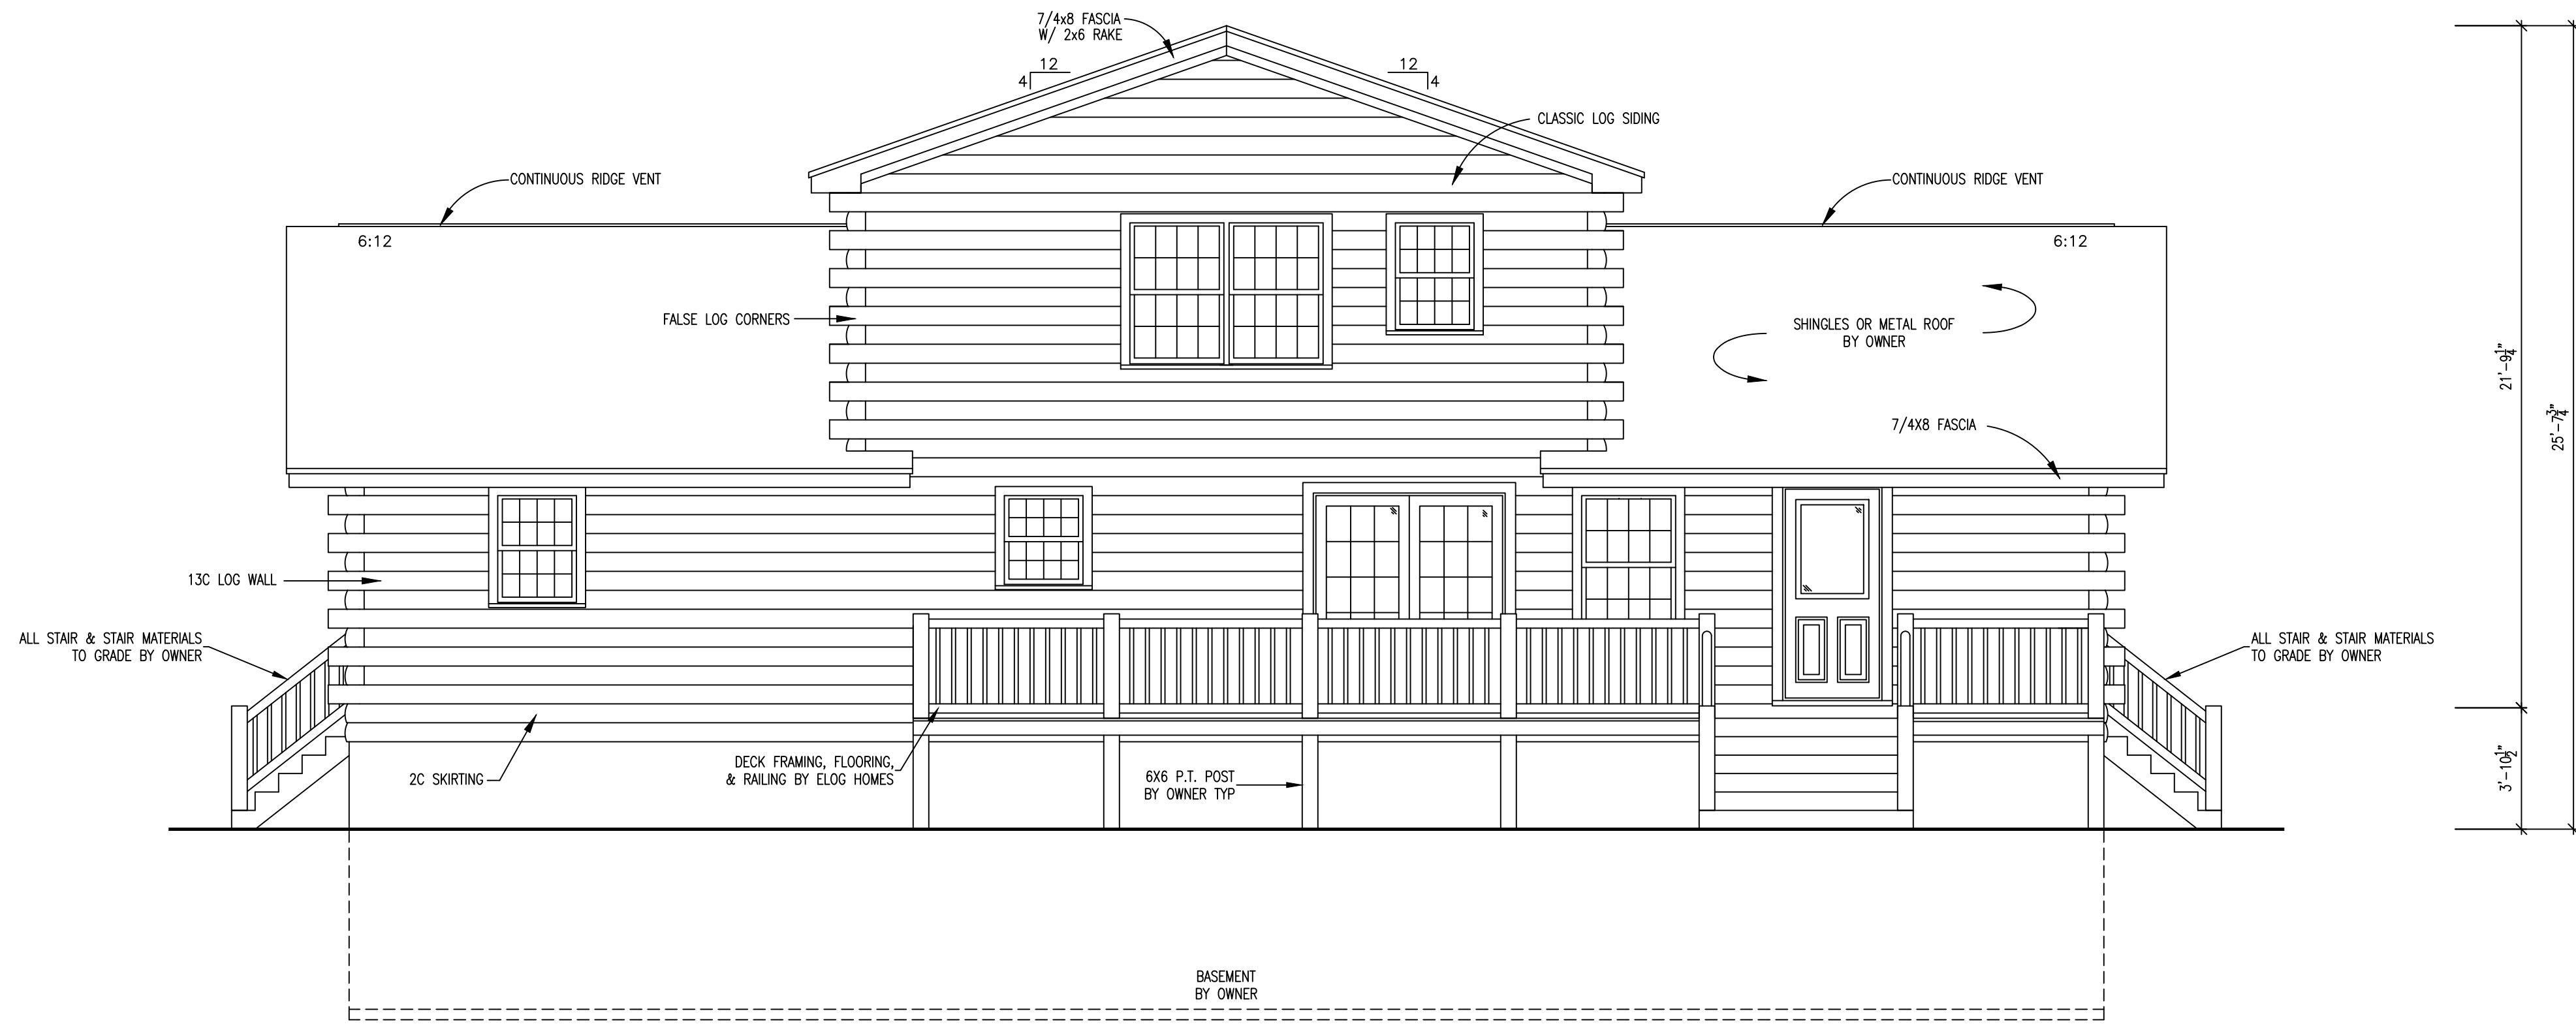

REAR ELEVATION
SCALE: 1/4" = 1'-0"

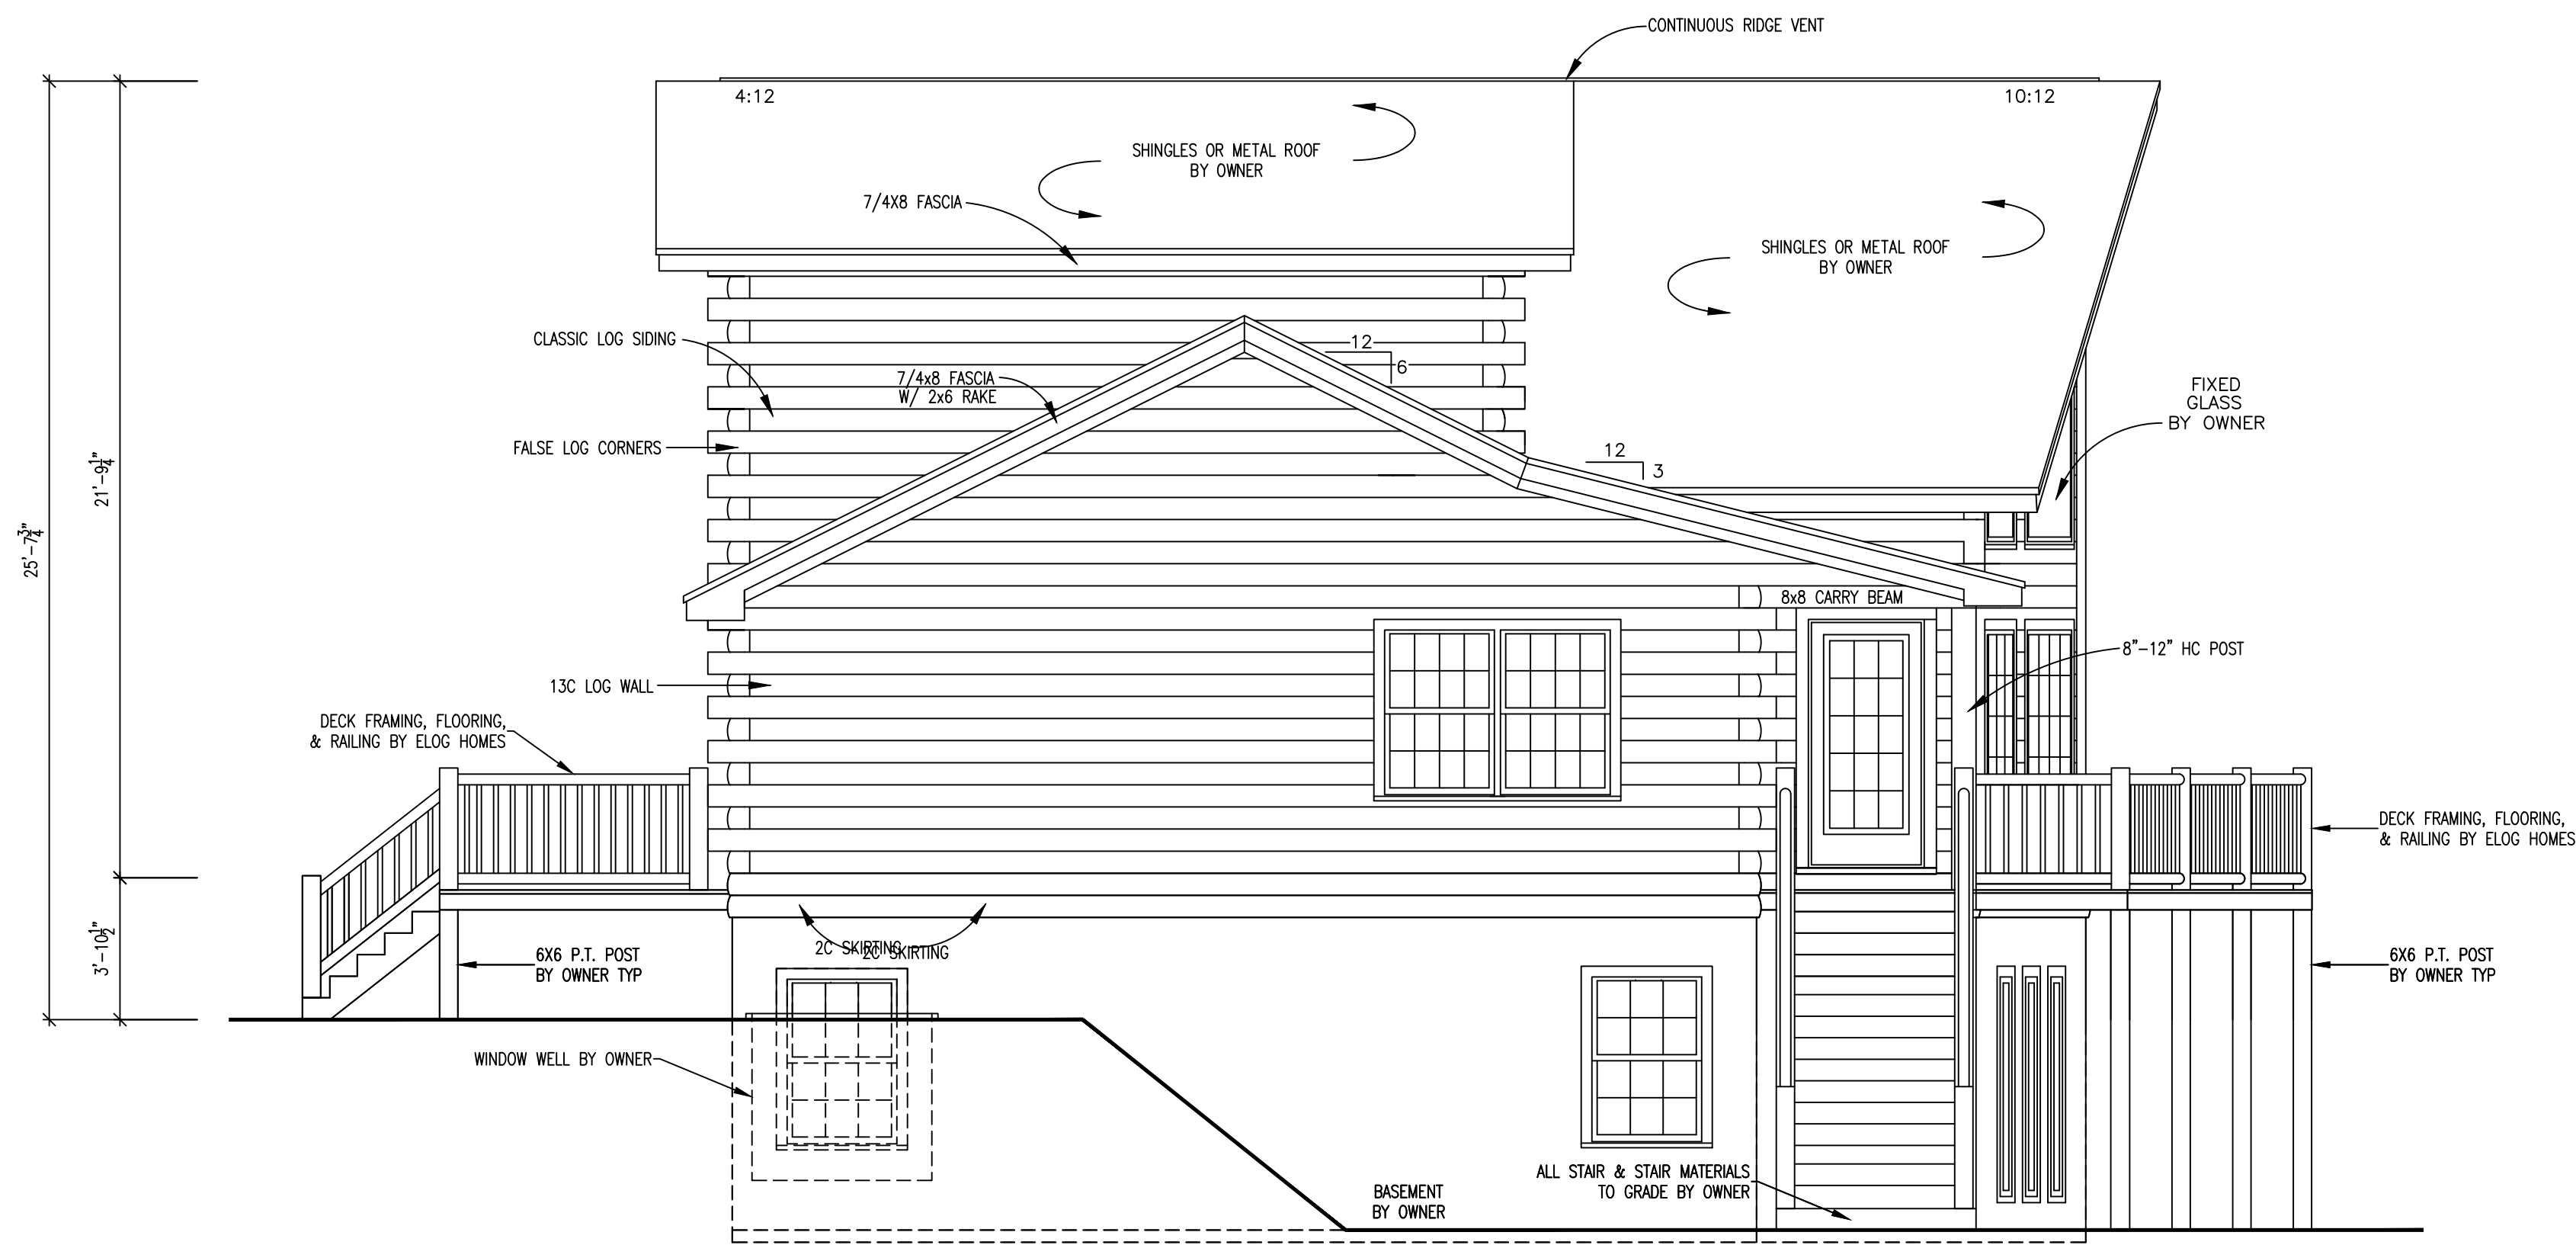

LEFT ELEVATION
SCALE: 1/4" = 1'-0"

RIGHT ELEVATION
SCALE: 1/4" = 1'-0"

NOTES:
1. GRADES SHOWN ARE PICTORIAL ONLY & MAY NOT REPRESENT ACTUAL SITE CONDITIONS.
2. 1 1/4" X 9" FASCIA MAY BE USED AS A SUBSTITUTE FOR THE 7/4X8 FASCIA.

4LOGHOMES.COM DOES NOT CLAIM ANY RESPONSIBILITY FOR THE ACCURACY OF THESE PLANS OR FOR THE COMPLIANCE OF THESE PLANS WITH ANY LOCAL, STATE, OR FEDERAL CODES OR ORDINANCES. IT IS THE RESPONSIBILITY OF THE USER OF THESE PLANS TO OBTAIN ALL NECESSARY PERMITS AND APPROVALS FROM THE APPROPRIATE AUTHORITIES. THESE PLANS ARE PROVIDED AS A GUIDE ONLY AND SHALL HAVE NO PRECEDENCE OVER SCALED DIMENSIONS. THE USER SHALL BE RESPONSIBLE FOR OBTAINING ALL NECESSARY PERMITS AND APPROVALS FROM THE APPROPRIATE AUTHORITIES TO USE THESE PLANS FOR ITS OWN PURPOSE.


ELEVATION

PLANS FOR:

LOG PROFILE
FOR THIS LOG HOME:
INSIDE
OUTSIDE
8/8 DOUBLE-
ROUND CLASSIC

eloghomes.com

DATE: 03-30-2022
DRAWN BY: W.DAVIS
SCALE: AS NOTED
CUST. ID #: 255141146
REVISIONS:
BY DATE
AD 110422
SHEET NO.
EL2

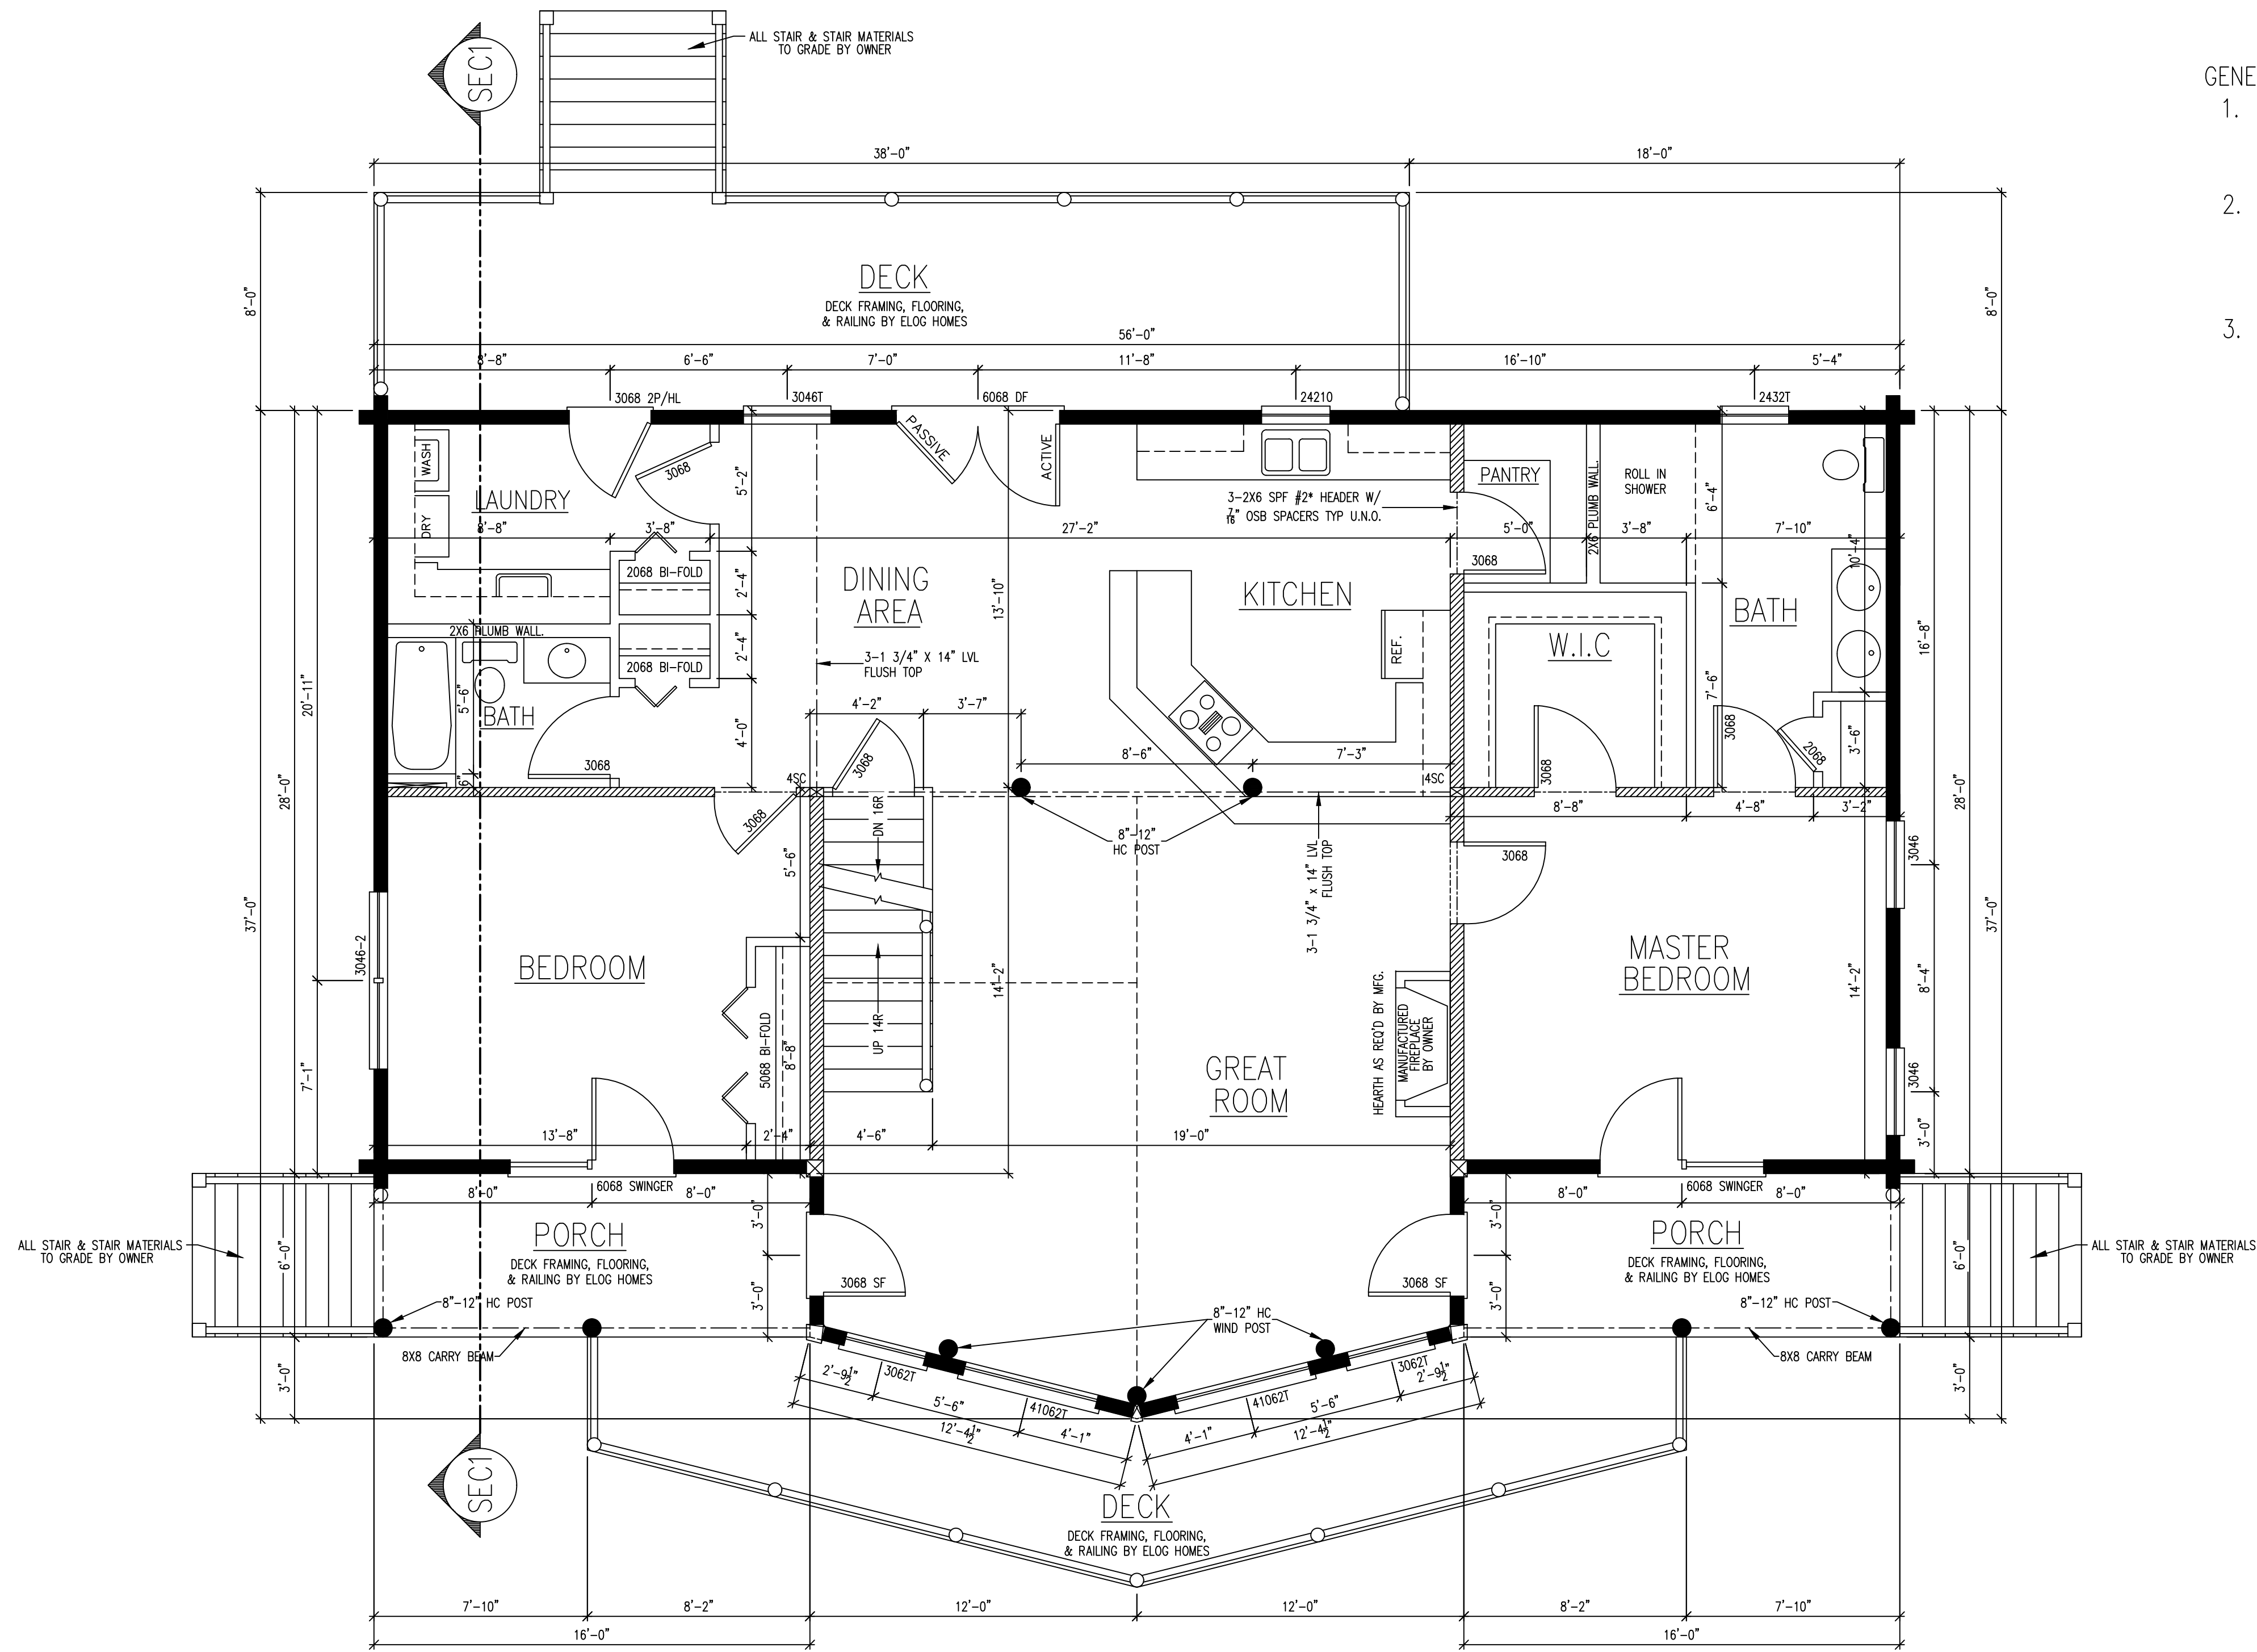

FIRST FLOOR PLAN
SCALE: 1/4" = 1'-0"

ANDERSEN 400 SERIES
HIGH ALTITUDE GLASS

WINDOW/DOOR SCHEDULE				
MODEL	#	ROUGH OPENING WIDTH x HEIGHT	COMMENTS	
24210	1	2'-6 1/8" x 3'-0 7/8"	SINGLE DOUBLE HUNG	
2432	1	2'-6 1/8" x 3'-4 7/8"	SINGLE DOUBLE HUNG	
2432T	2	2'-6 1/8" x 3'-4 7/8"	SINGLE DOUBLE HUNG, TEMPERED	
3046	2	3'-2 1/8" x 4'-8 7/8"	SINGLE DOUBLE HUNG	
3046T	1	3'-2 1/8" x 4'-8 7/8"	SINGLE DOUBLE HUNG, TEMPERED	
3046-2	2	6'-3 7/8" x 4'-8 7/8"	TWIN DOUBLE HUNG	
3062T	2	3'-2 1/8" x 6'-4 7/8"	SINGLE DOUBLE HUNG, TEMPERED	
41062T	2	4'-11 7/8" x 6'-4 7/8"	SINGLE DOUBLE HUNG, TEMPERED	
DOORS				
3068 2P/HL	1	3'-2" x 6'-10 1/2"	2 PANEL/HALF LITE ENTRY	
3068 SF	2	3'-1" x 6'-11"	SINGLE FRENCH ENTRY	
6068 SWINGER	2	6'-0" x 6'-11"	PATIO SWINGER	
6068 DF	1	6'-0" x 6'-11"	DOUBLE FRENCH ENTRY	

NOTE:

- = LOAD BEARING
- = STUD WALL
- = LOG WALL
- = STUD COLUMN

GENERAL FRAMING NOTES


- ALL DOUBLE WINDOWS/DOORS OR PICTURE WINDOWS TO HAVE 2 LOG COURSES ABOVE WITH NO SPLICES
- ATTACH BUILT STUD COLUMN WITH 1/4" X 3 3/8" LEDGER-LOK SCREWS @ 9" O.C. AT BOTH OUTER PLYS OF COLUMNS ONLY.
- THREE PLY COLUMNS USE 10d RING SHANK NAILS @ 6" O.C. AT BOTH OUTER PLYS OF COLUMNS ONLY.

4LOGHOMES.COM DOES NOT CLAIM ANY RESPONSIBILITY FOR THE ACCURACY OF THESE PLANS. IT IS THE RESPONSIBILITY OF THE USER TO VERIFY ALL DIMENSIONS AND OTHER LOCAL CODES/CONNECTIONS. IT IS THE USER'S RESPONSIBILITY TO OBTAIN ALL NECESSARY PERMITS AND APPROVALS FROM THE LOCAL INSPECTOR AND SHALL HAVE PRECEDENCE OVER SCALED DIMENSIONS. THESE PLANS ARE THE PROPERTY OF 4LOGHOMES.COM AND ARE NOT TO BE REPRODUCED OR USED FOR ANY OTHER PURPOSE.

1748 SQ. FEET	1748 SQ. FEET
340 SQ. FEET	340 SQ. FEET
2088 SQ. FEET	2088 SQ. FEET
192 SQ. FEET	192 SQ. FEET
537 SQ. FEET	537 SQ. FEET
TOTAL	
PORCH	
DECK	

PLANS FOR:


LOG PROFILE
FOR THIS LOG HOME:
INSIDE OUTSIDE
8/8 DOUBLE-
ROUND CLASSIC

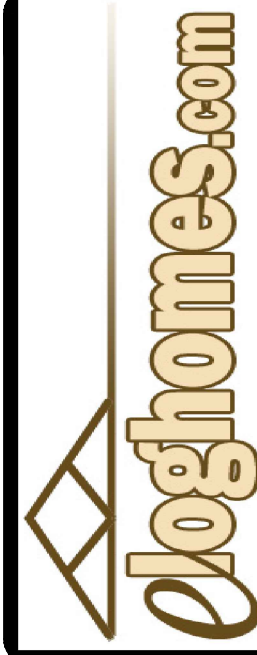

DATE: 03-30-2022
DRAWN BY: W.DAVIS
SCALE: AS NOTED
CUST. ID #: 255141146

REVISIONS:	
BY	DATE
AD	110422

SHEET NO.
FP1

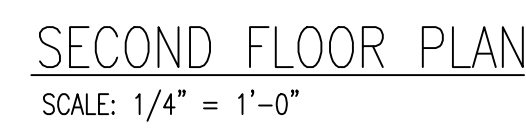


 = LOAD BEARING
 = STUD WALL
 = LOG WALL
 SC = STUD COLUMN

SECOND FILM



8/8 DOUBLE-
ROUND CLASSIC

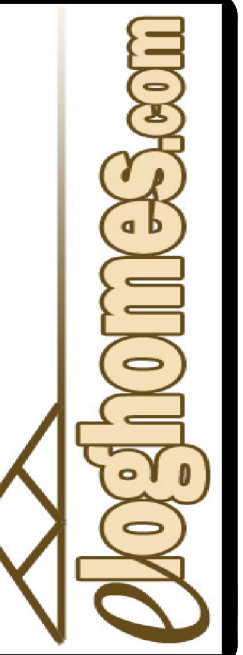

DIVISIONS:	
BY	DATE
AD	110422

FP2

4. THREE PLY COLUMNS USE 10d RING SHANK NAILS @ 6" O.C. AT BOTH OUTER PLYS OF COLUMNS ONLY.