



FRONT ELEVATION
SCALE: 1/4" = 1'-0"

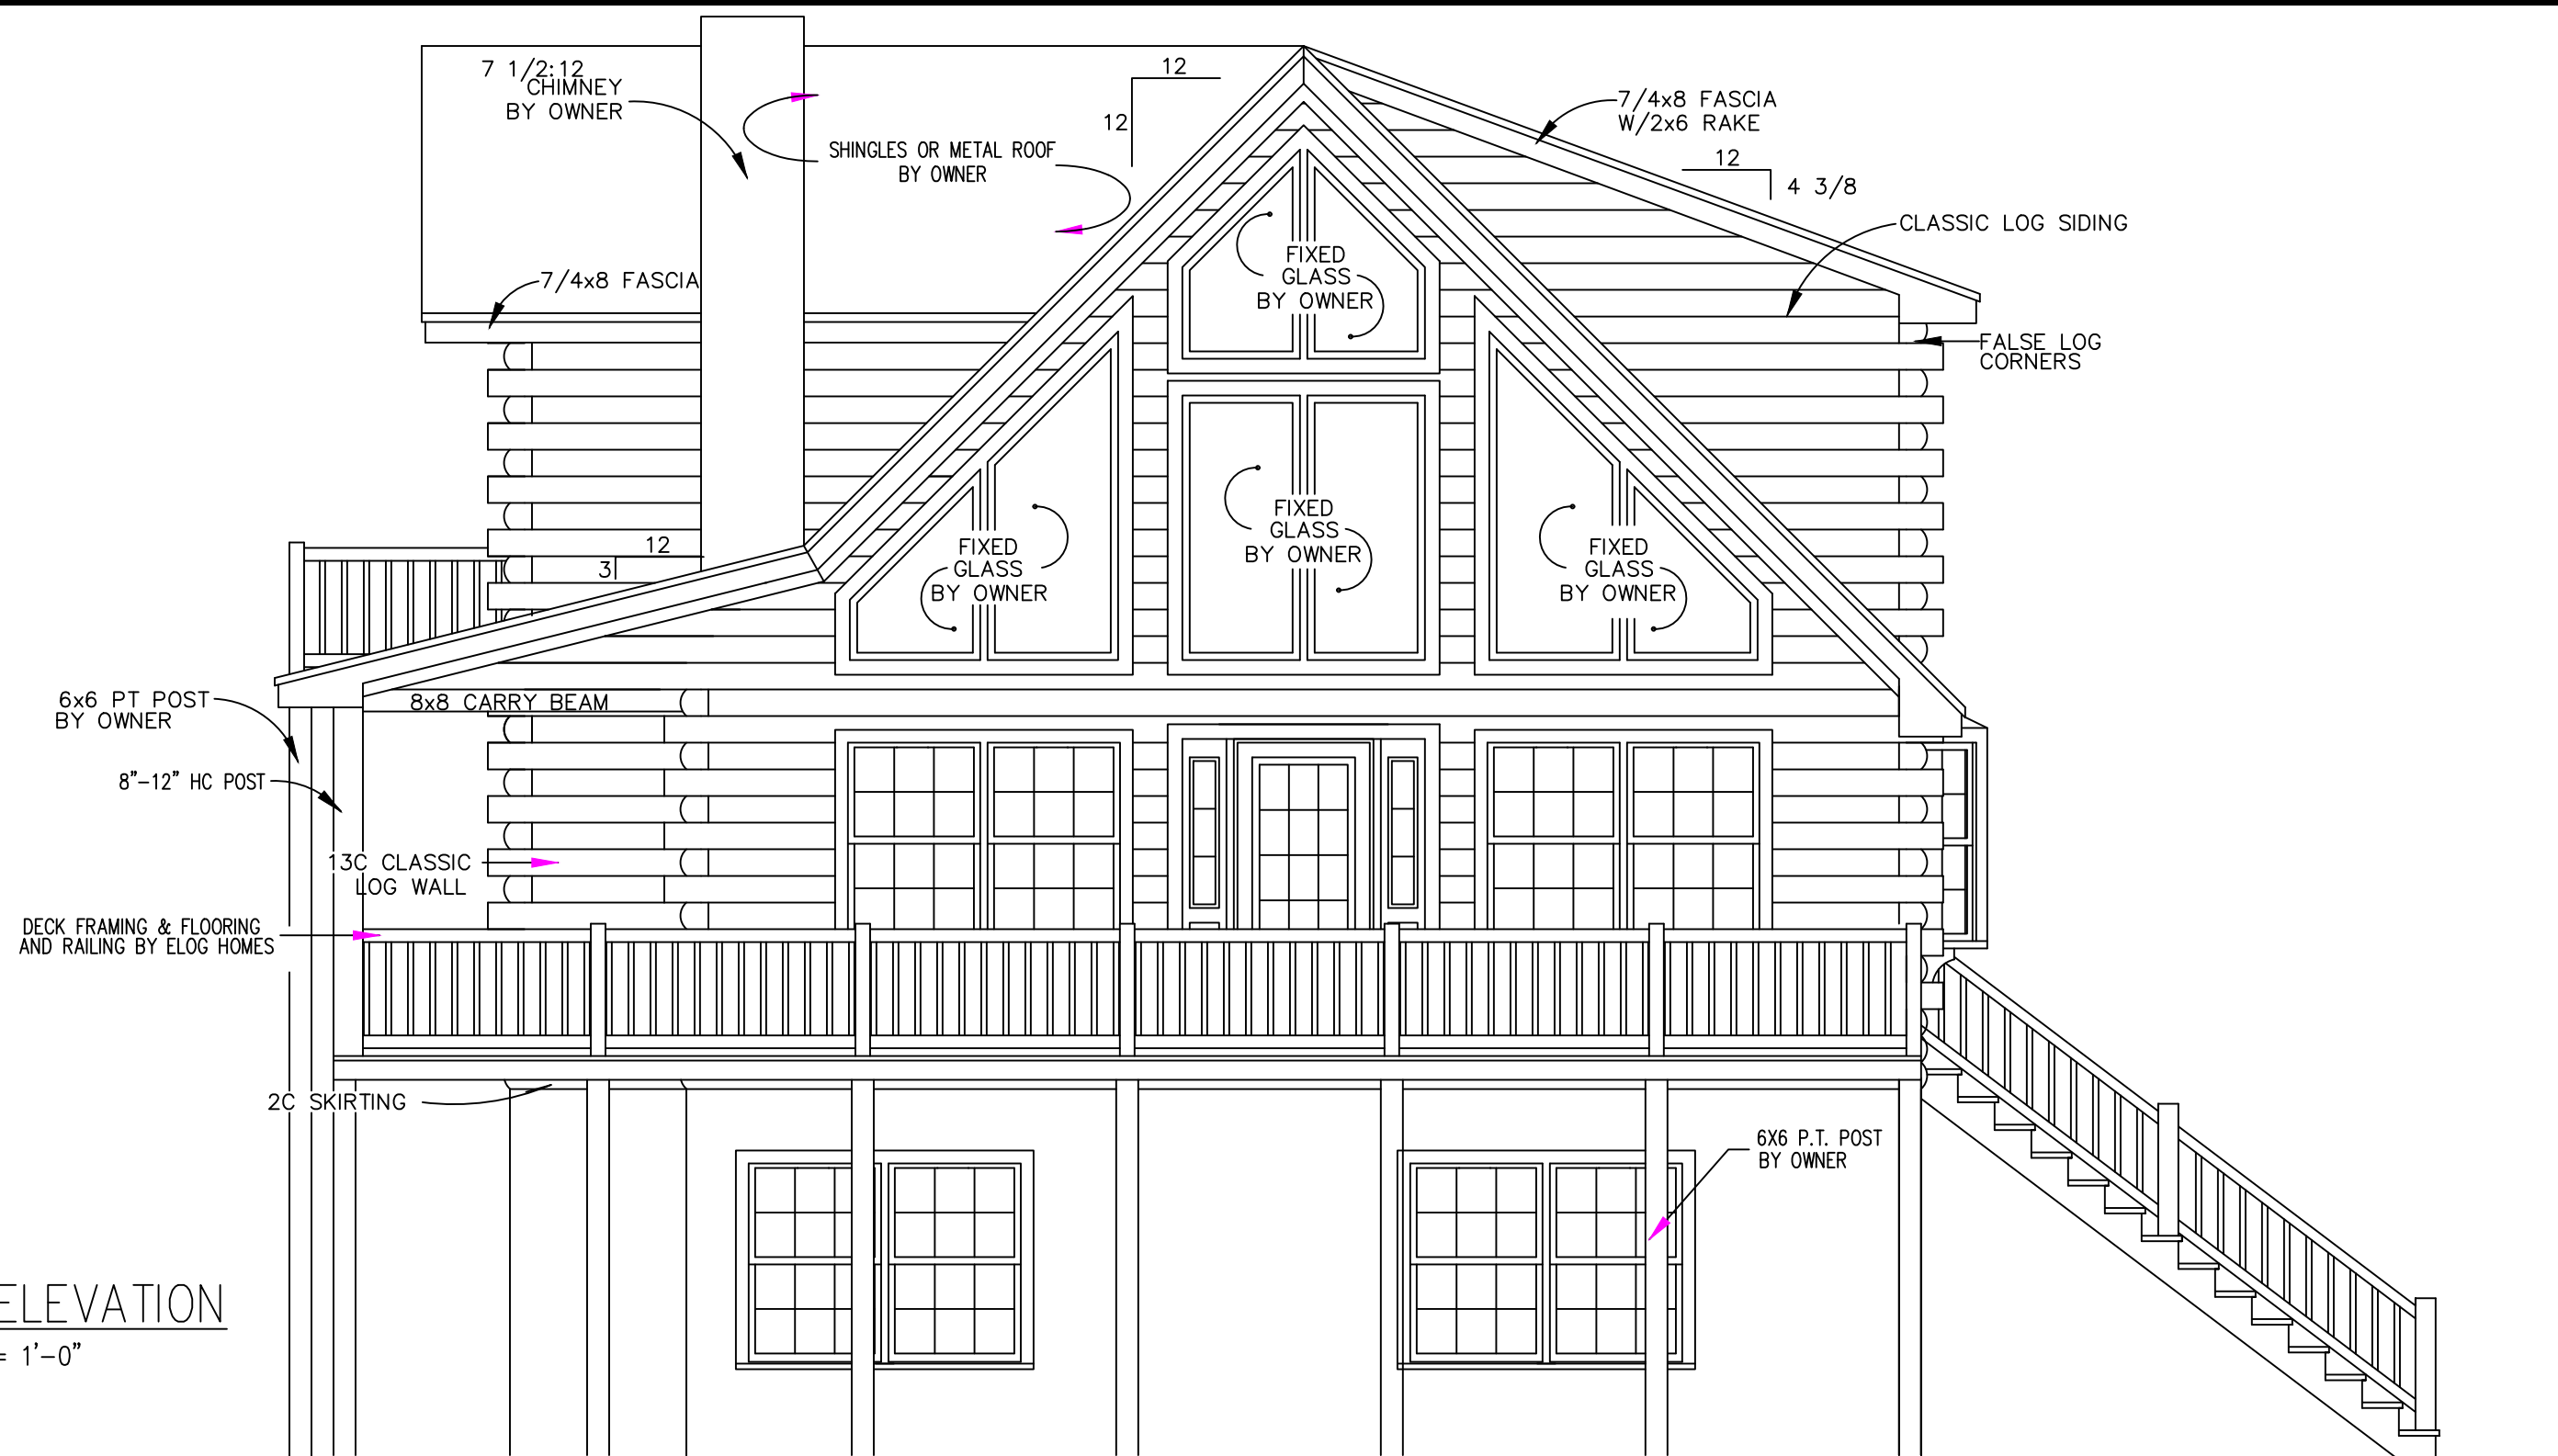

RIGHT ELEVATION
SCALE: 1/4" = 1'-0"


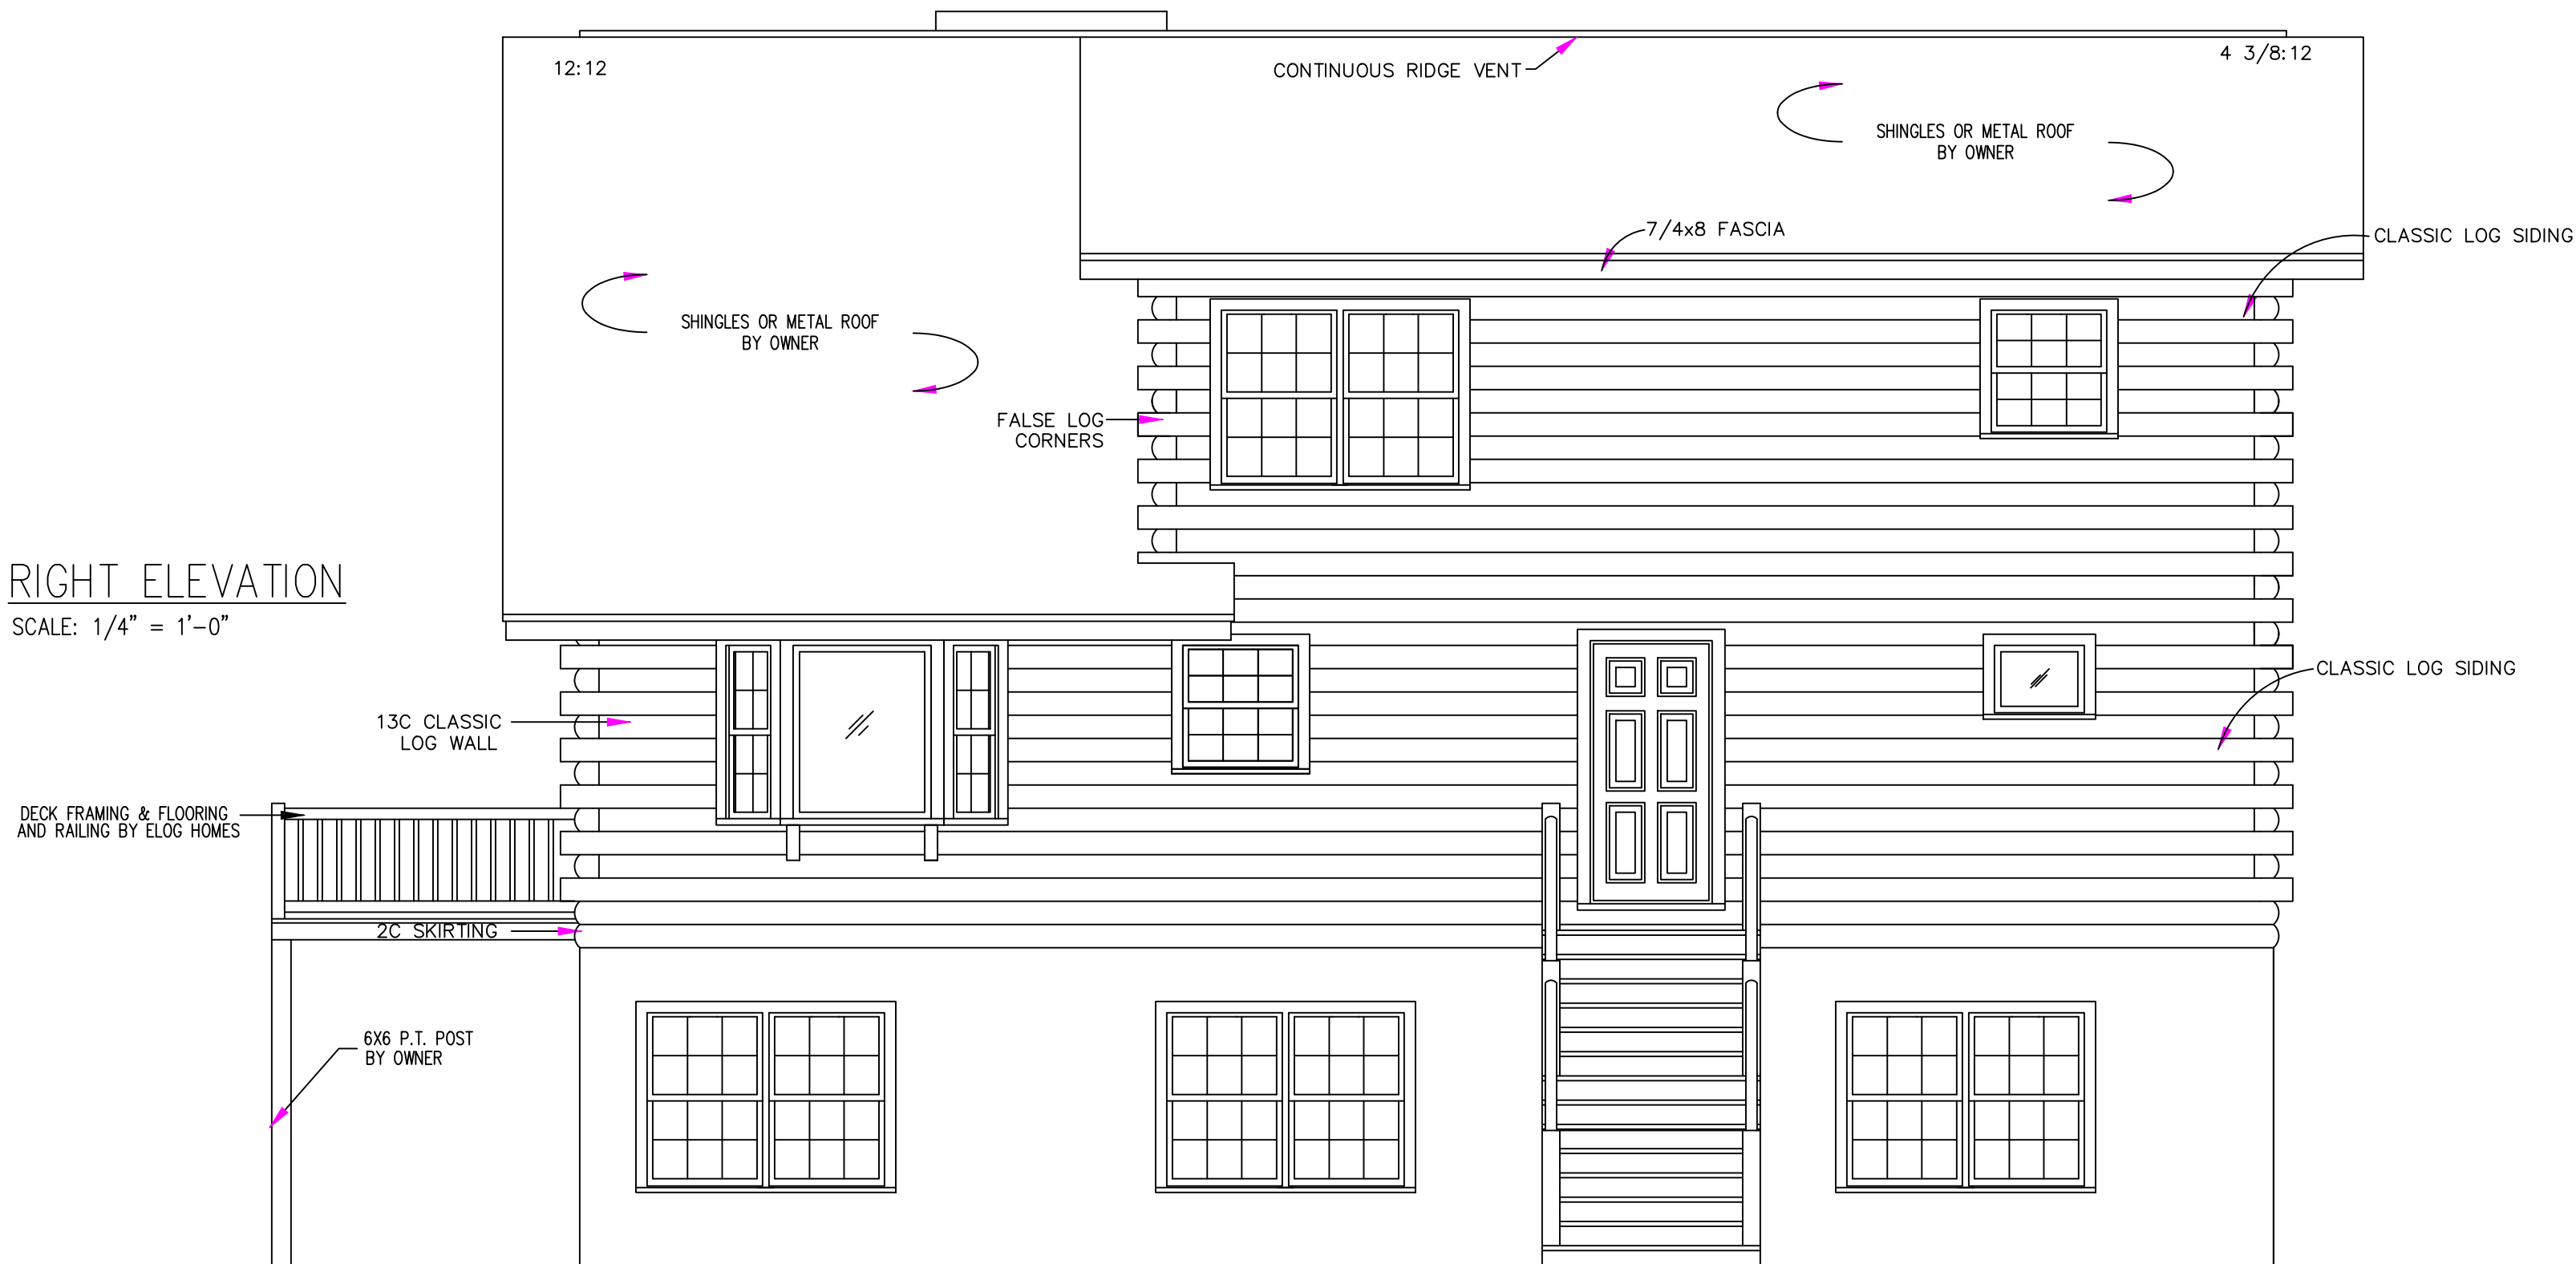


eLogHomes.com DOES NOT CLAIM ANY RESPONSIBILITY FOR THE COMPLIANCE OF THESE PLANS TO ANY OF THE APPLICABLE LOCAL, STATE, FEDERAL, AND OTHER LOCAL CODES/COVENANTS. IT IS THE RESPONSIBILITY OF THE CUSTOMER TO HAVE THESE PLANS APPROVED BY A LICENSED INSPECTOR AND LICENSED ENGINEER. THE WRITTEN DIMENSIONS AND MATERIALS LISTED ON THESE PLANS ARE THE PROPERTY OF eLogHomes.com, AND eLogHomes.com RESERVES THE RIGHT TO USE THESE PLANS FOR ITS OWN PURPOSE.

ELEVATIONS



PRELIMINARY PLANS FOR:

LOG PROFILE
FOR THIS LOG HOME:

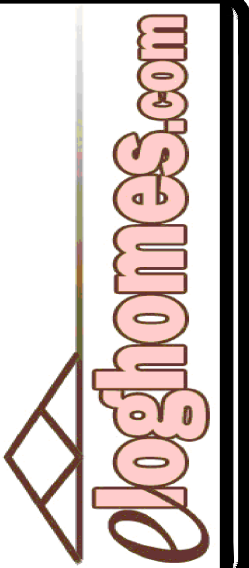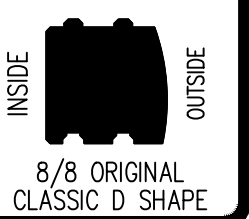

DATE: 8/26/22
DRAWN BY: A ABRAMS
SCALE: AS NOTED
CUST. ID #: 011402623
REVISIONS:

SHEET NO.
EL1

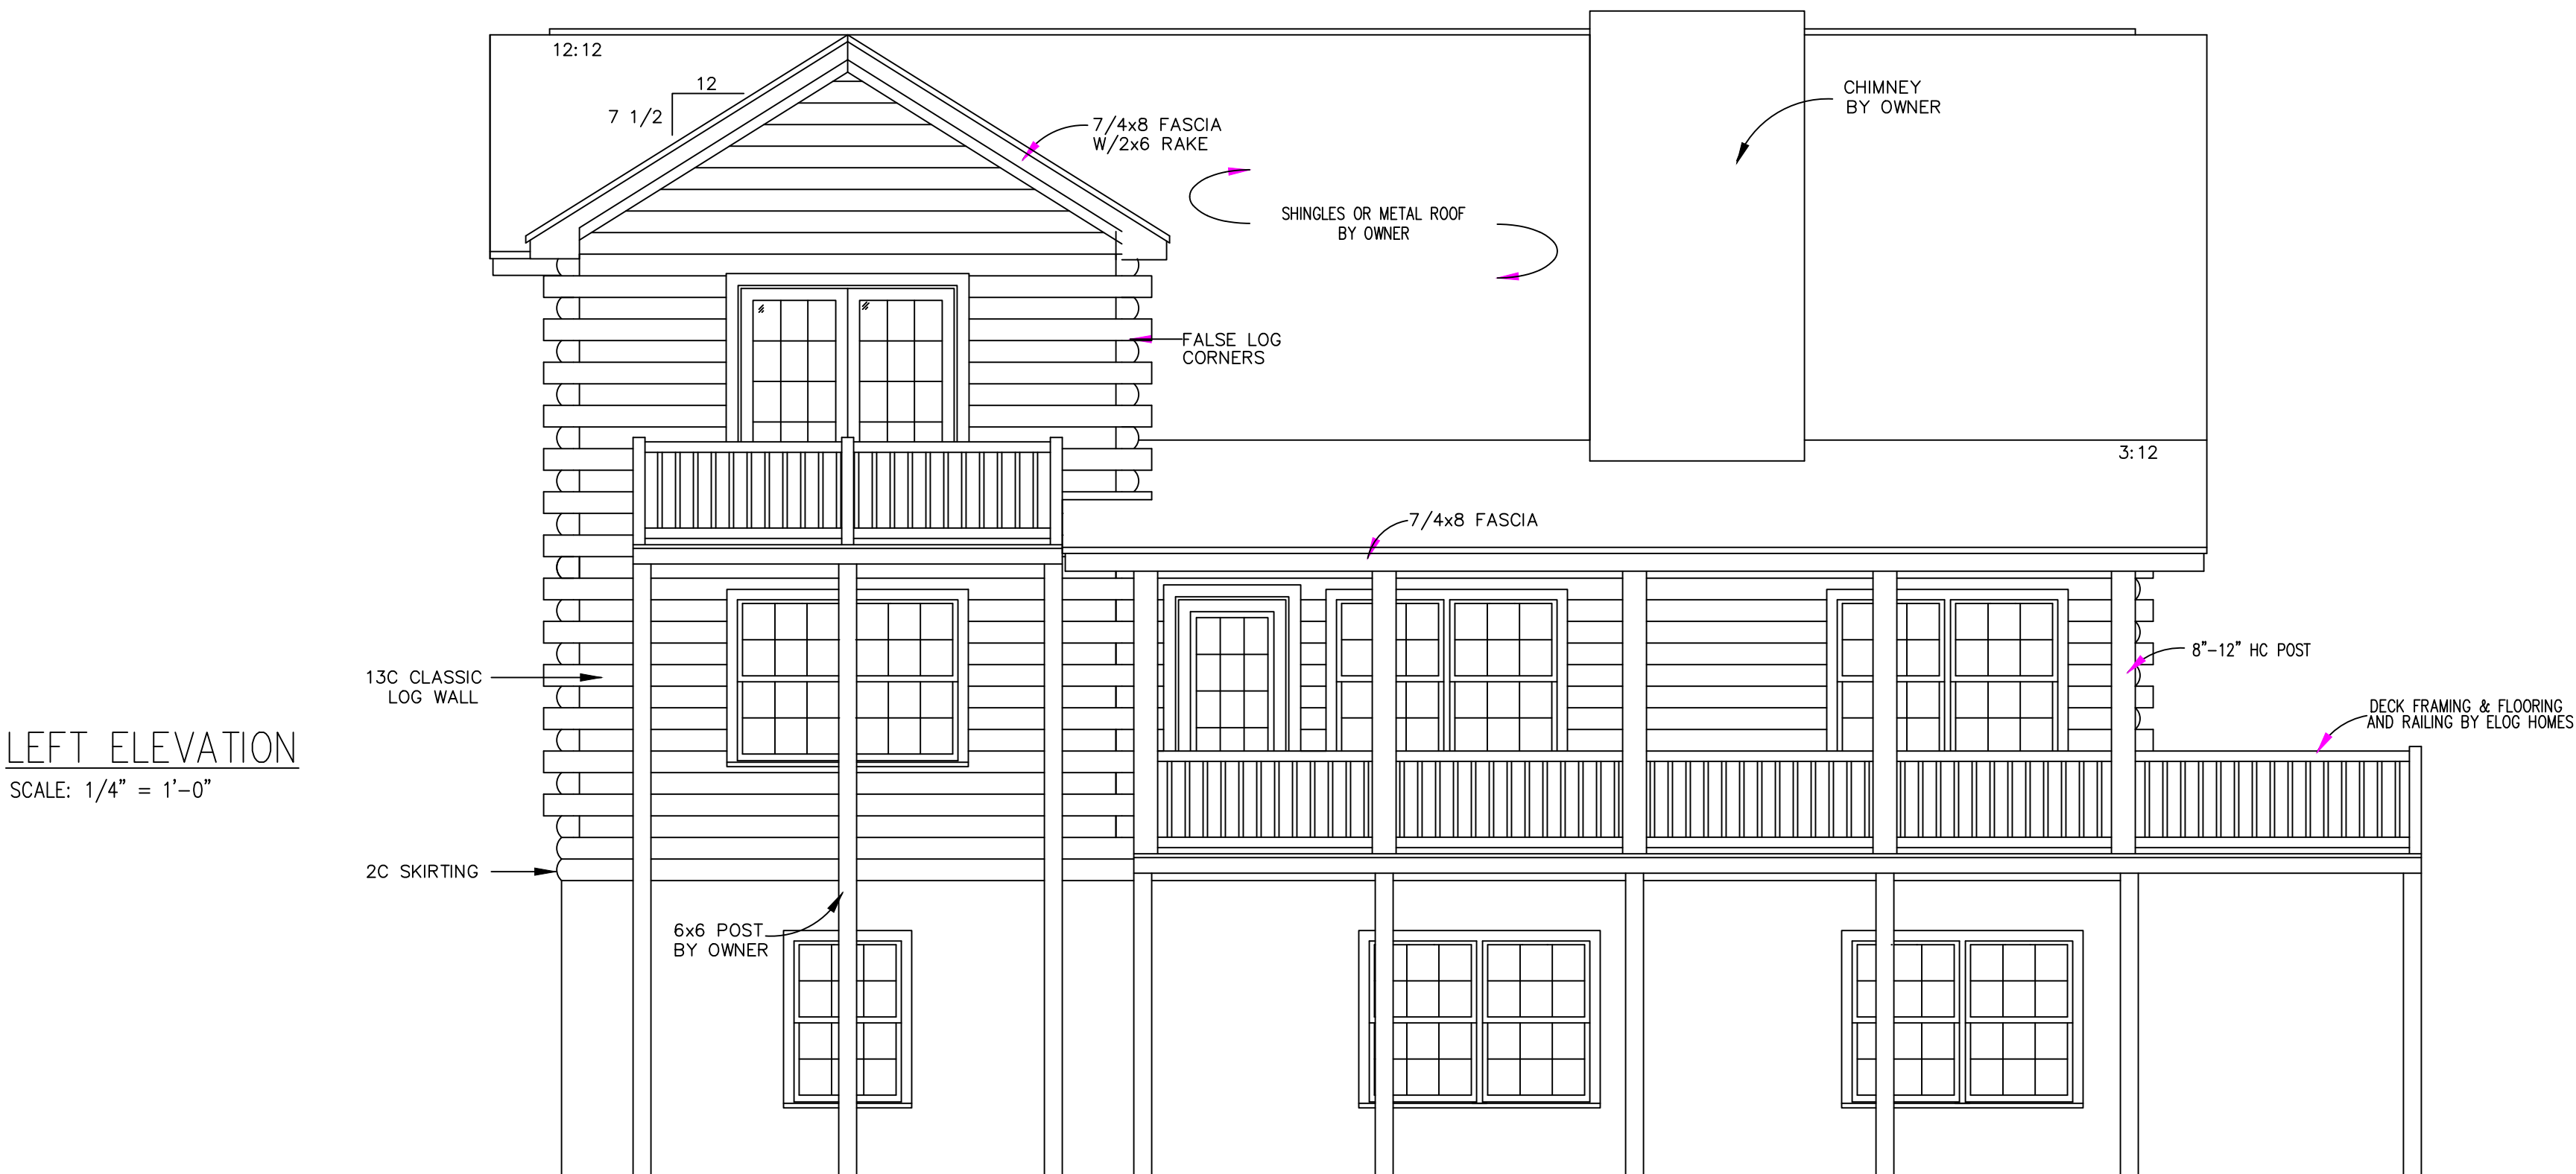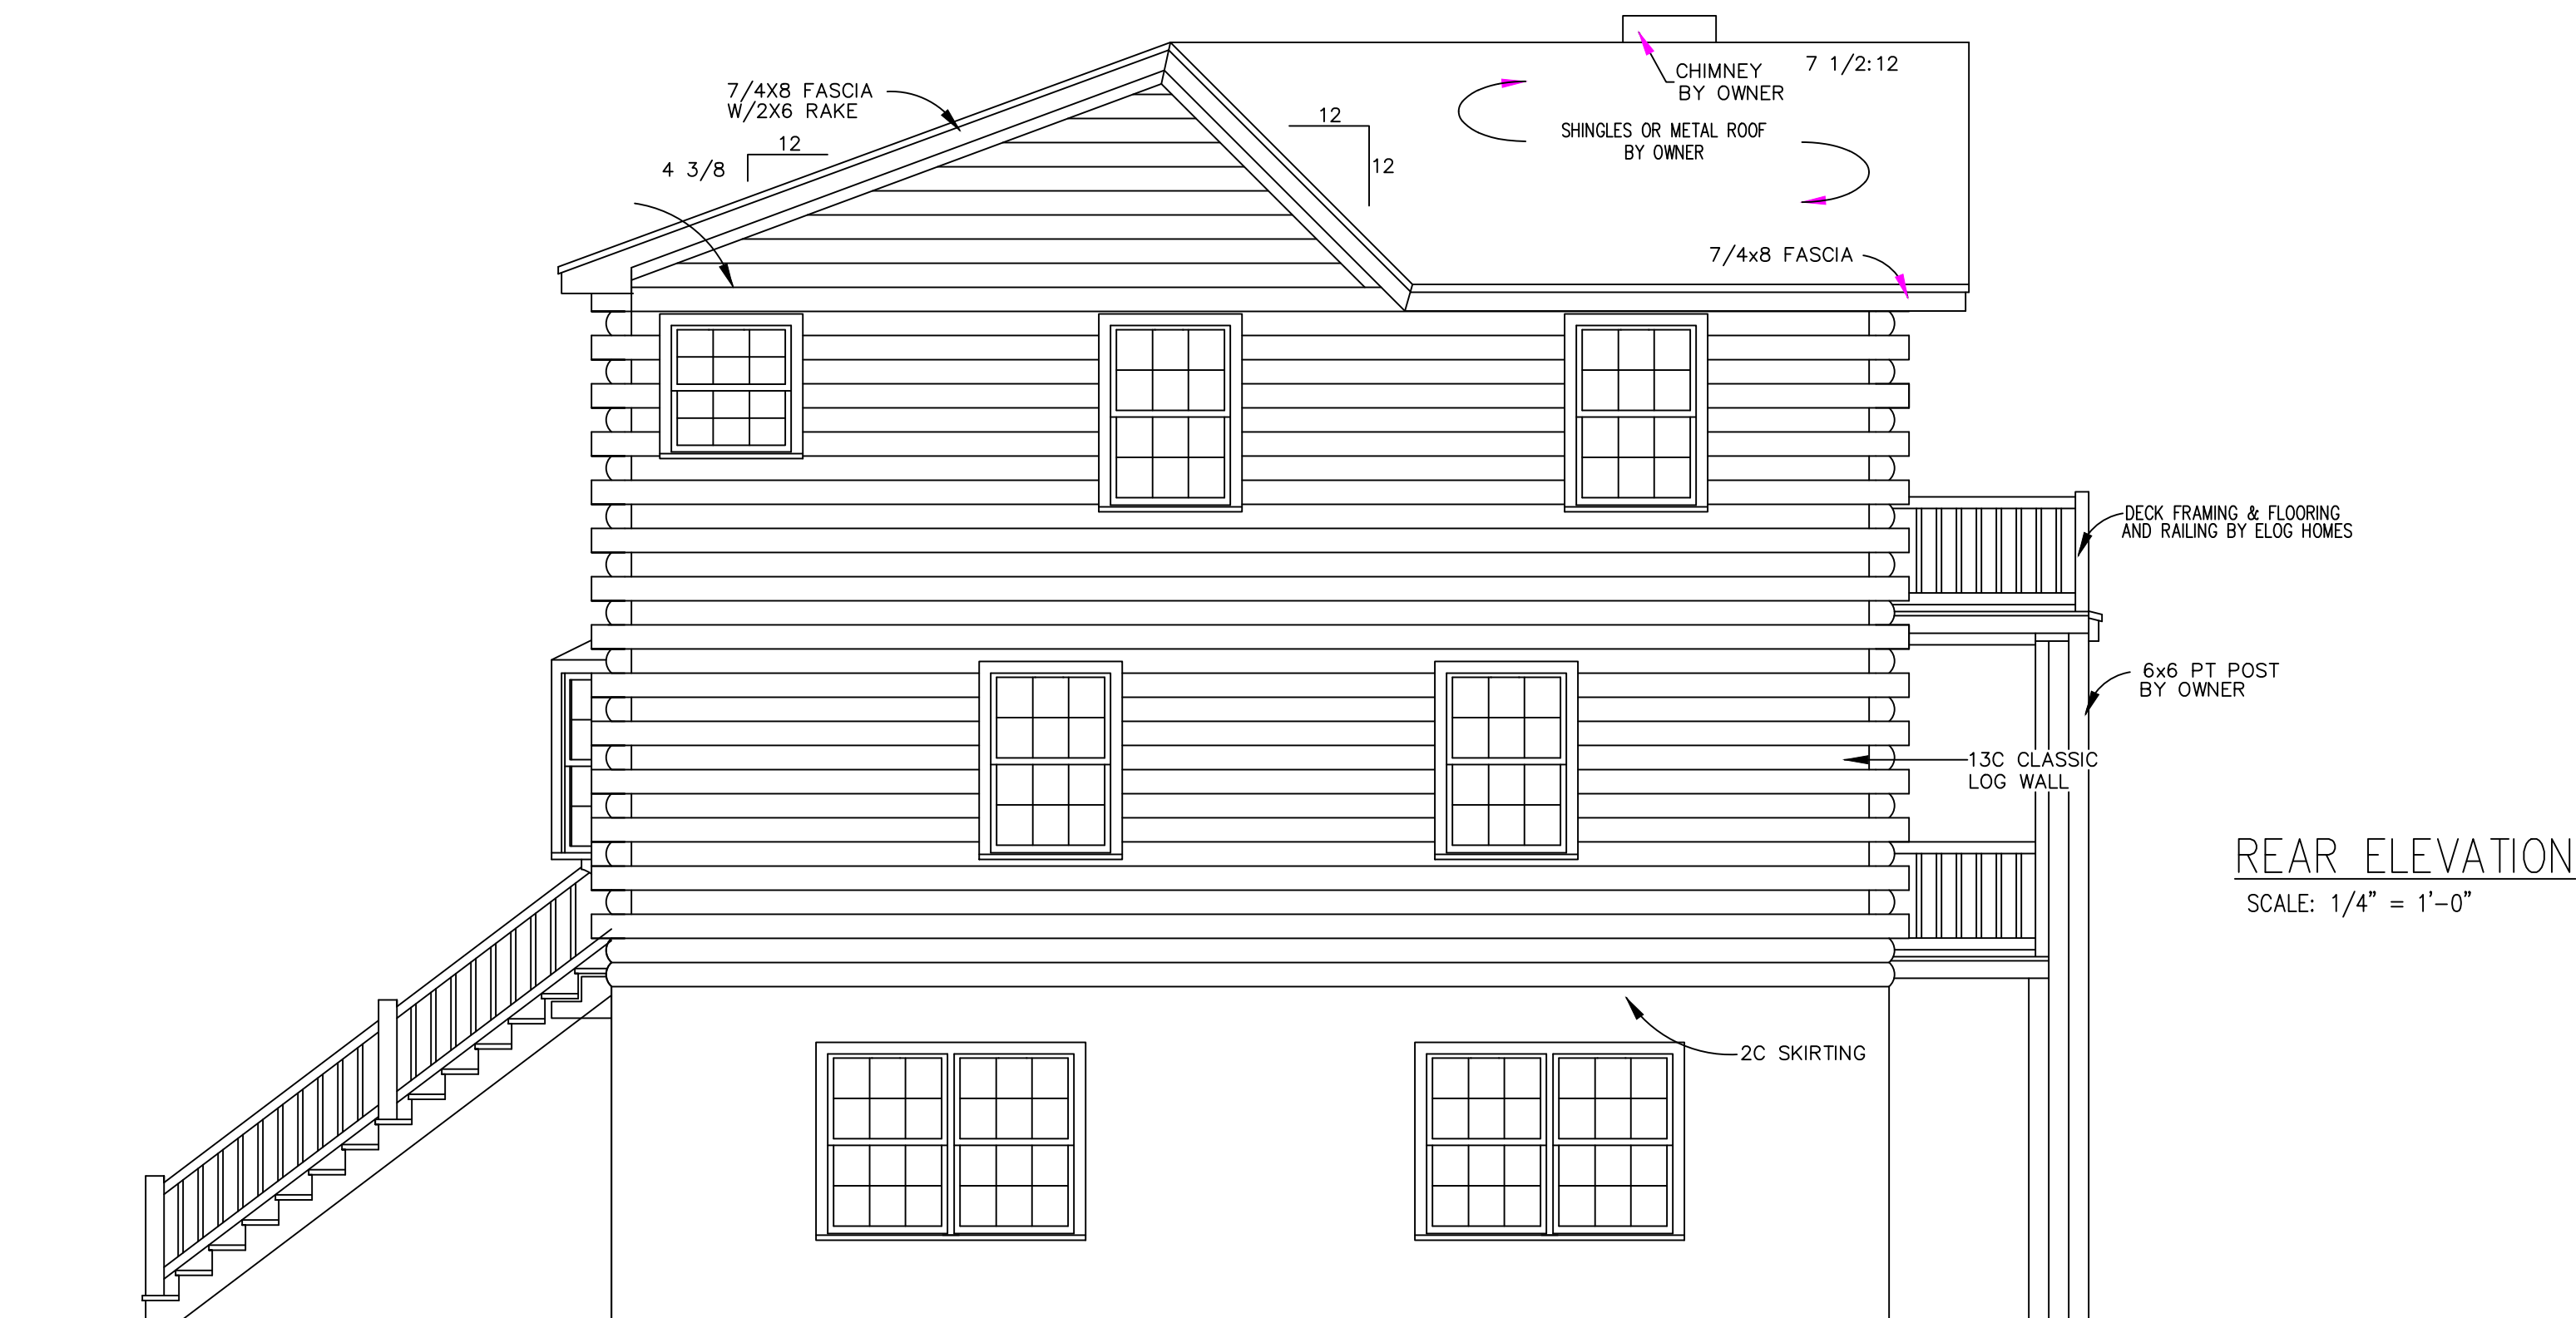

eLogHomes.com DOES NOT CLAIM ANY RESPONSIBILITY FOR THE COMPLIANCE OF THESE PLANS TO ANY OF THE APPLICABLE LOCAL, STATE, FEDERAL, AND OTHER LOCAL CODES/COVENANTS. IT IS THE RESPONSIBILITY OF THE CUSTOMER TO HAVE THESE PLANS APPROVED BY A LICENSED INSPECTOR AND LICENSED ENGINEER. THE WRITTEN DIMENSIONS AND NOTES ON THESE PLANS ARE THE PROPERTY OF eLogHomes.com, AND eLogHomes.com RESERVES THE RIGHT TO USE THESE PLANS FOR ITS OWN PURPOSE.

ELEVATIONS


PRELIMINARY PLANS FOR:

LOG PROFILE FOR THIS LOG HOME:




DATE: 8/26/22
DRAWN BY: A ABRAMS
SCALE: AS NOTED
CUST. ID #: 011402623
REVISIONS:

SHEET NO.
EL2

 

 = LOAD BEARING
 = STUD WALL
 = LOG WALL
 SC = STUD COLUMN

SHEET NO.
FP1

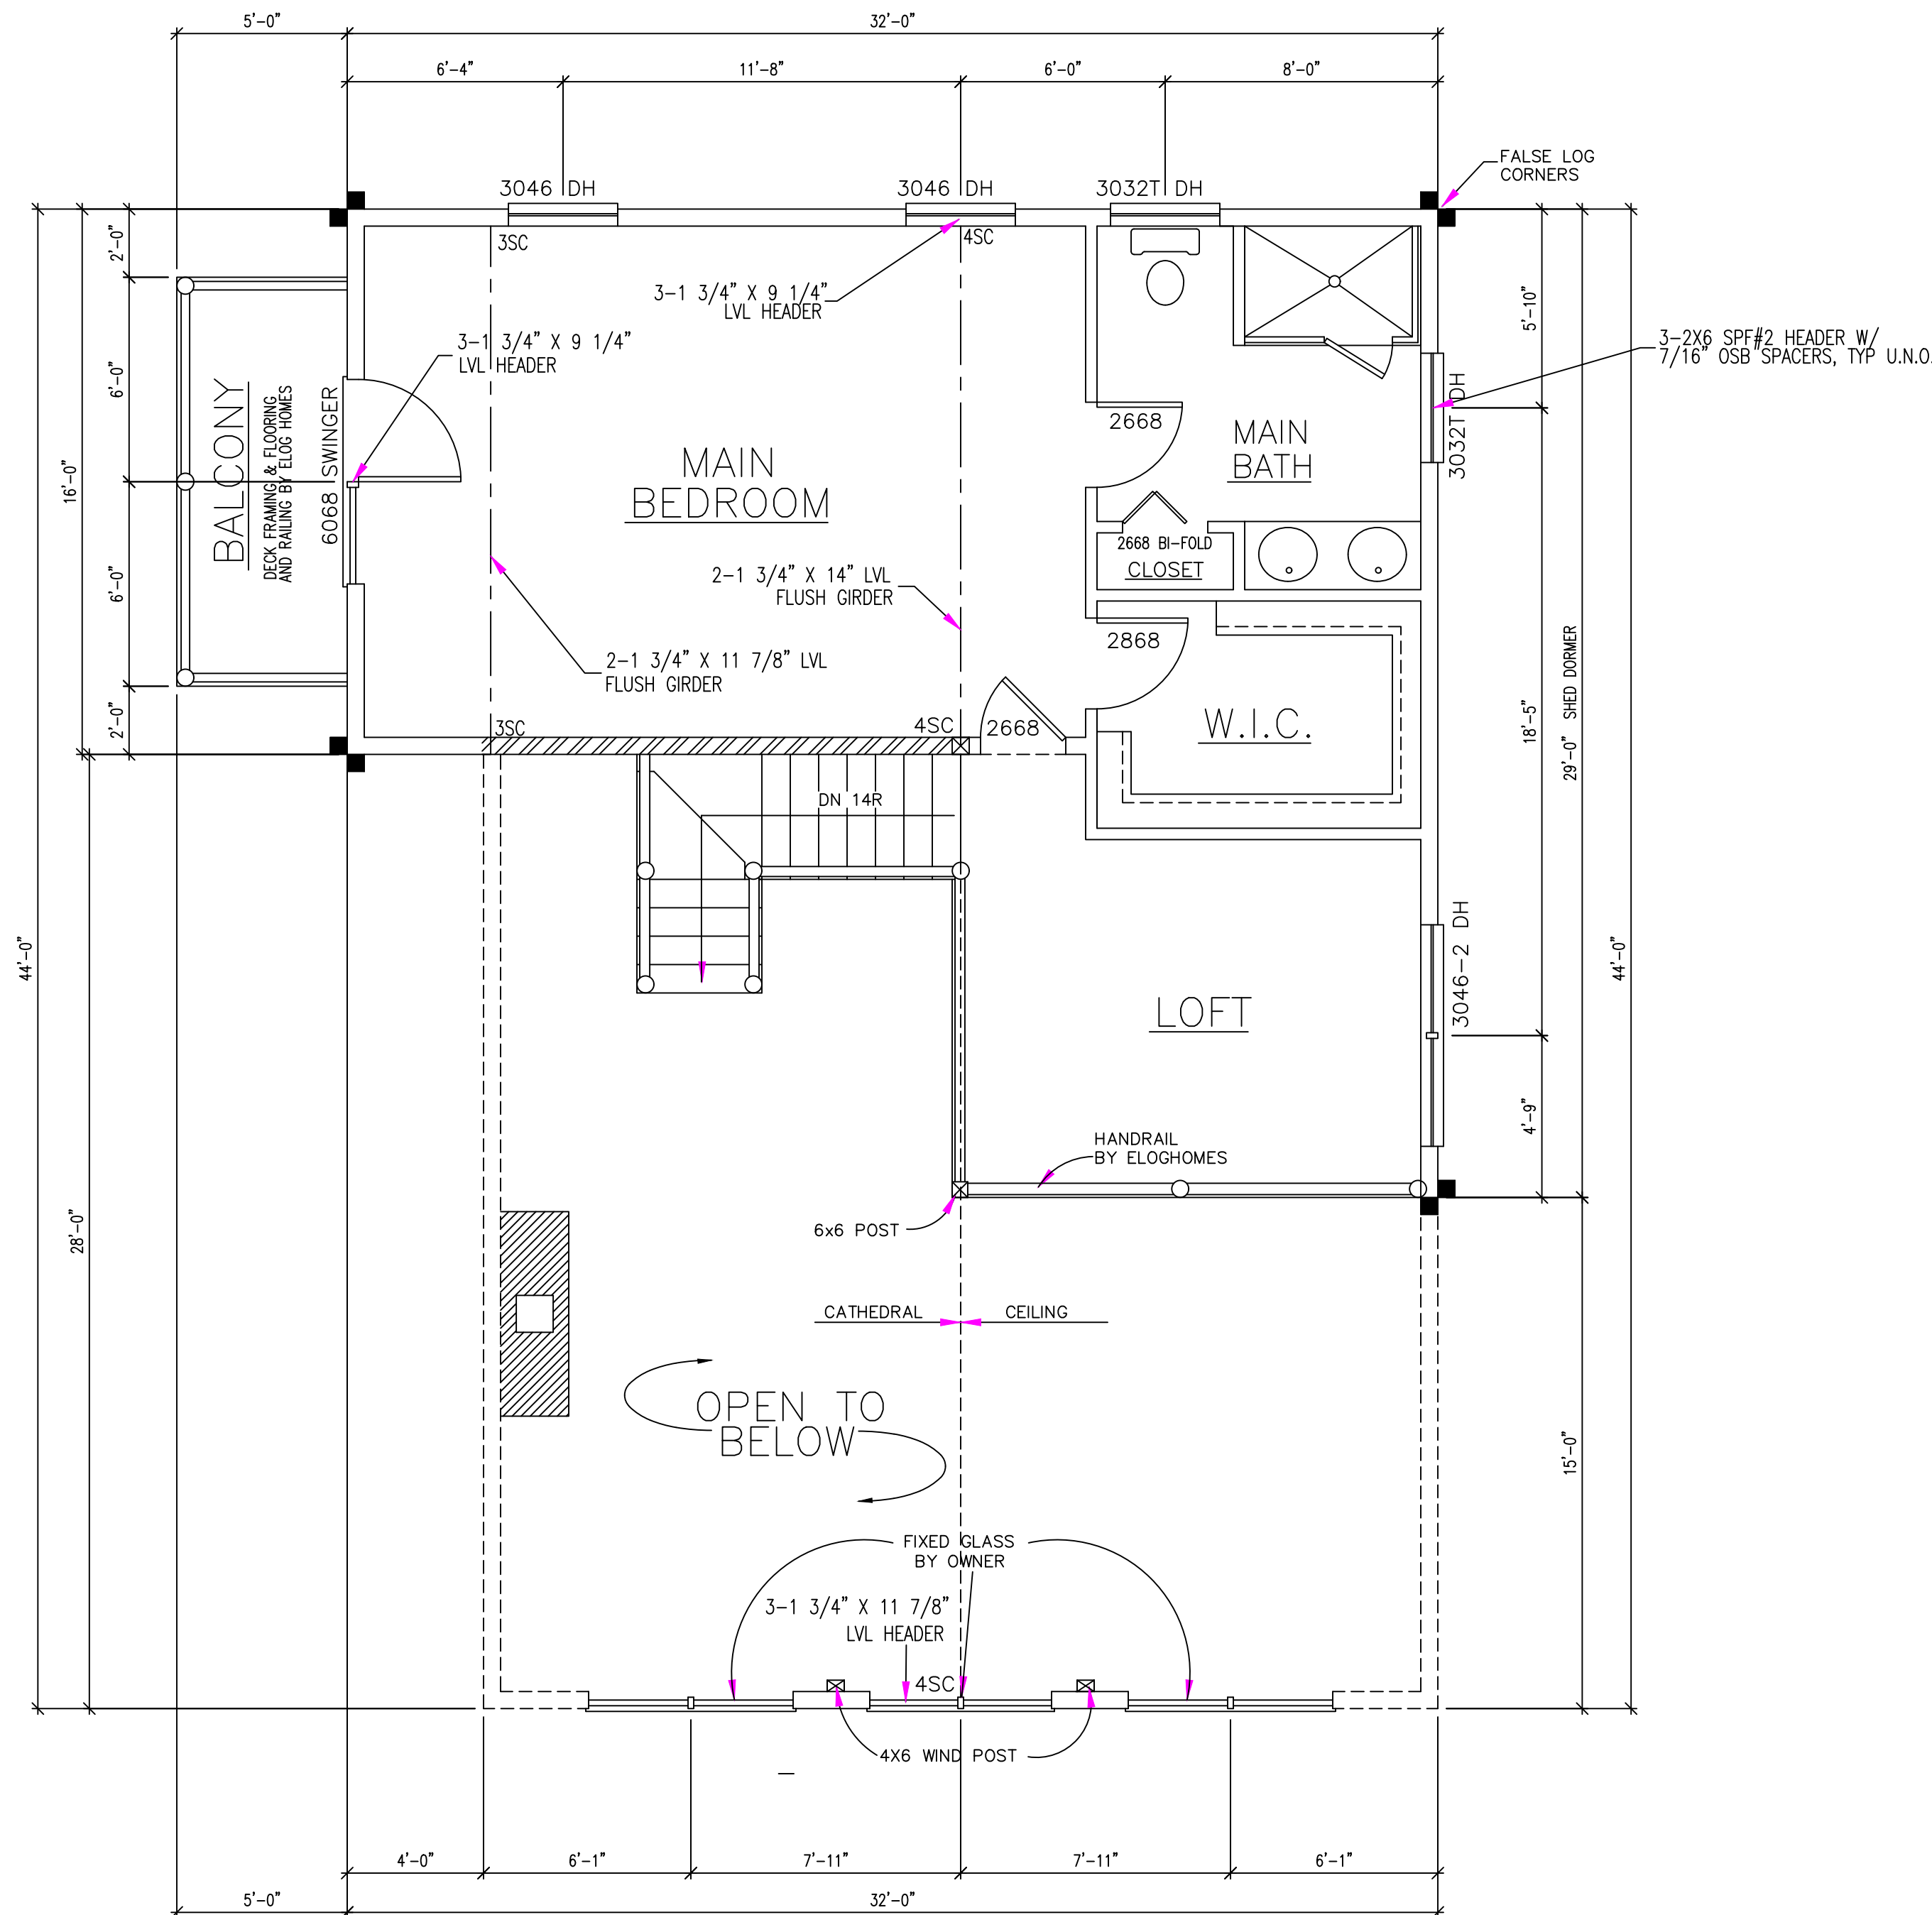

SECOND FLOOR PLAN
SCALE: 1/4" = 1'-0"

NOTE:


- = LOAD BEARING
- = STUD WALL
- = LOG WALL
- = STUD COLUMN

eLoghomes.com DOES NOT CLAIM ANY RESPONSIBILITY FOR THE COMPLIANCE OF THESE PLANS TO ANY OF THE APPLICABLE LOCAL, STATE, FEDERAL, AND OTHER LOCAL CODES/COVENANTS. IT IS THE RESPONSIBILITY OF THE CUSTOMER TO HAVE THESE PLANS APPROVED BY A LICENSED INSPECTOR AND LICENSED ENGINEER. THE WRITTEN DIMENSIONS SHALL PREVAIL OVER ANY VERBAL DIMENSIONS. THESE PLANS ARE THE PROPERTY OF eLoghomes.com, AND eLoghomes.com RESERVES THE RIGHT TO USE THESE PLANS FOR ITS OWN PURPOSE.

SECOND FLOOR PLAN


PRELIMINARY PLANS FOR:

LOG PROFILE
FOR THIS LOG HOME:

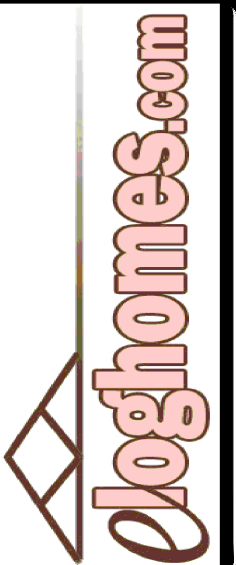


DATE: 8/26/22
DRAWN BY: A ABRAMS
SCALE: AS NOTED
CUST. ID #: 011402623
REVISIONS:

SHEET NO.
FP2

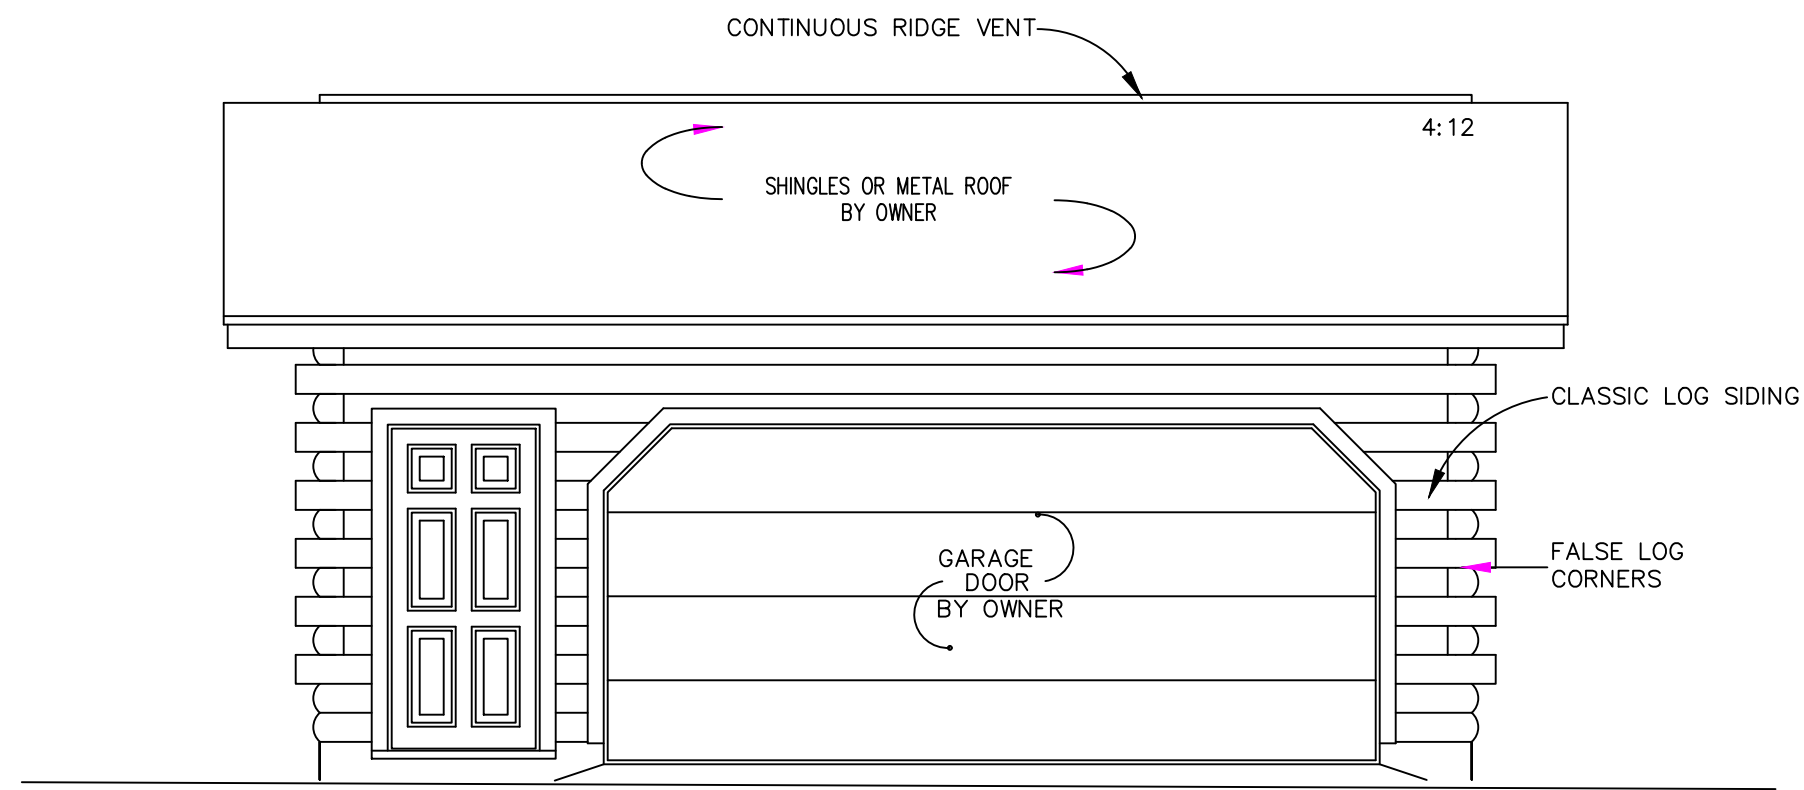


FRONT ELEVATION

SCALE: 1/4" = 1'-0"

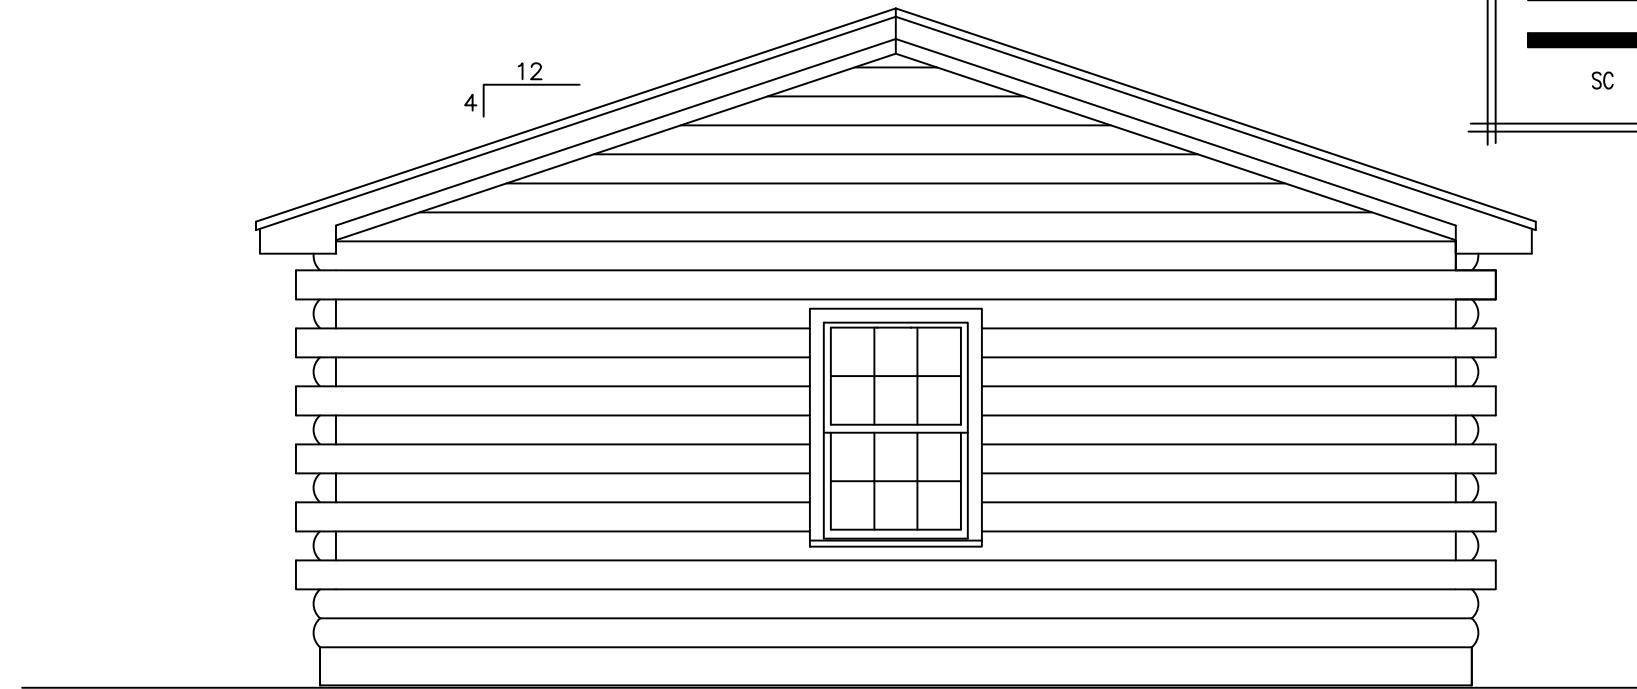


RIGHT ELEVATION

SCALE: 1/4" = 1'-0"

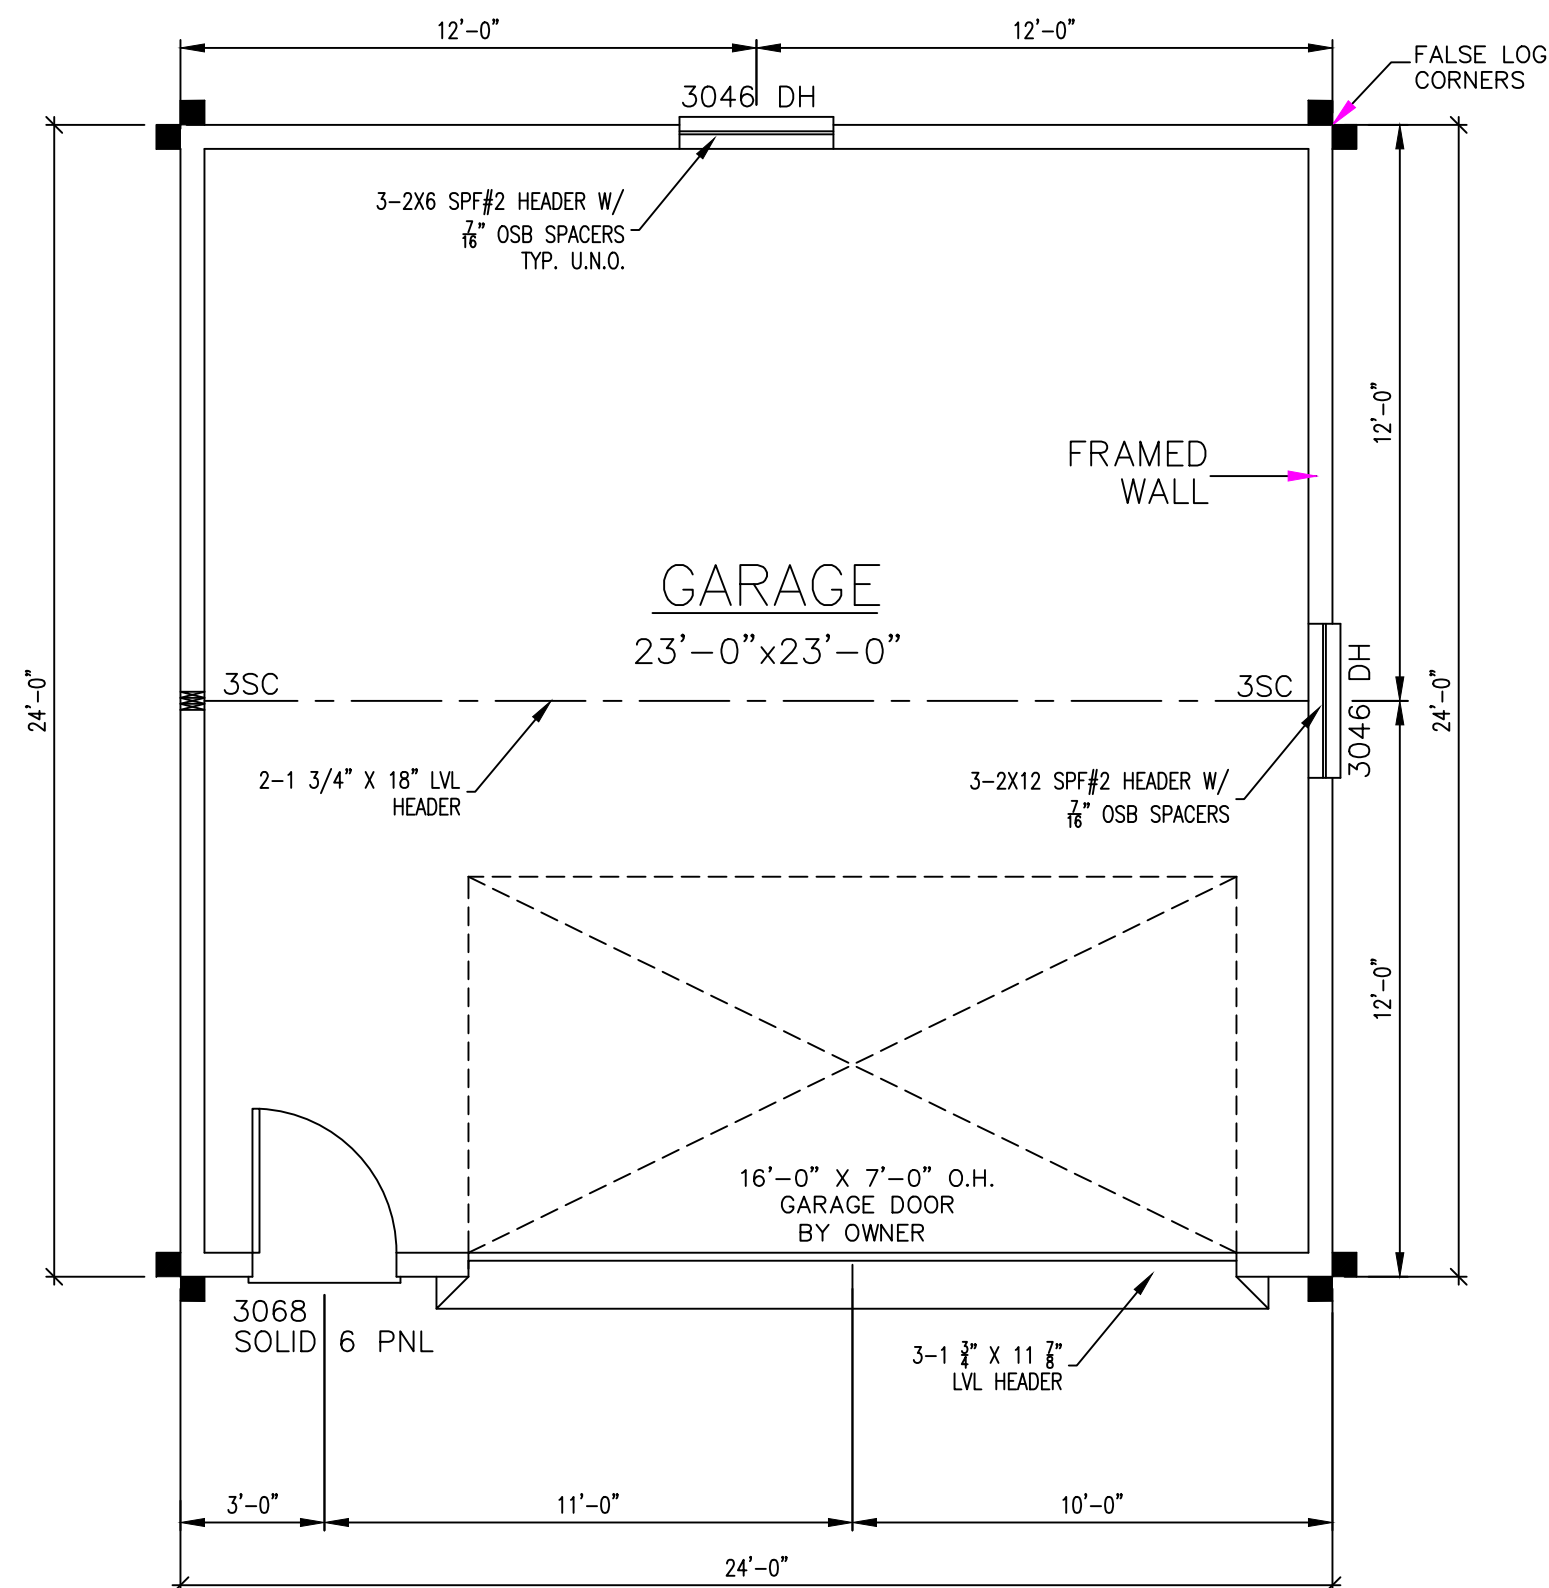


FIRST FLOOR PLAN

SCALE: 1/4" = 1'-0"

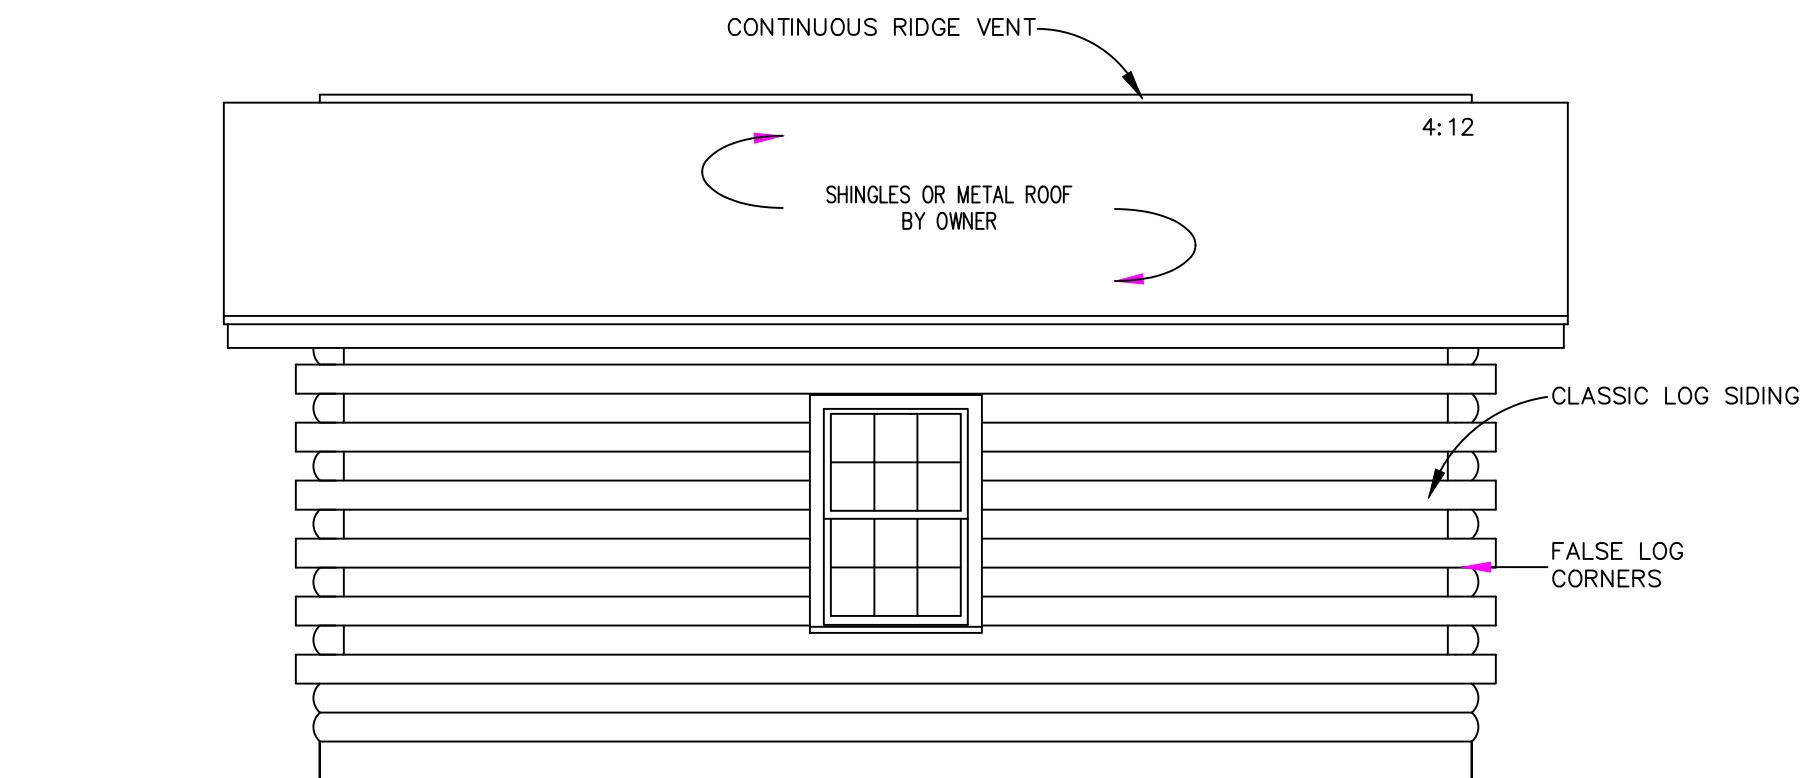

REAR ELEVATION

SCALE: 1/4" = 1'-0"

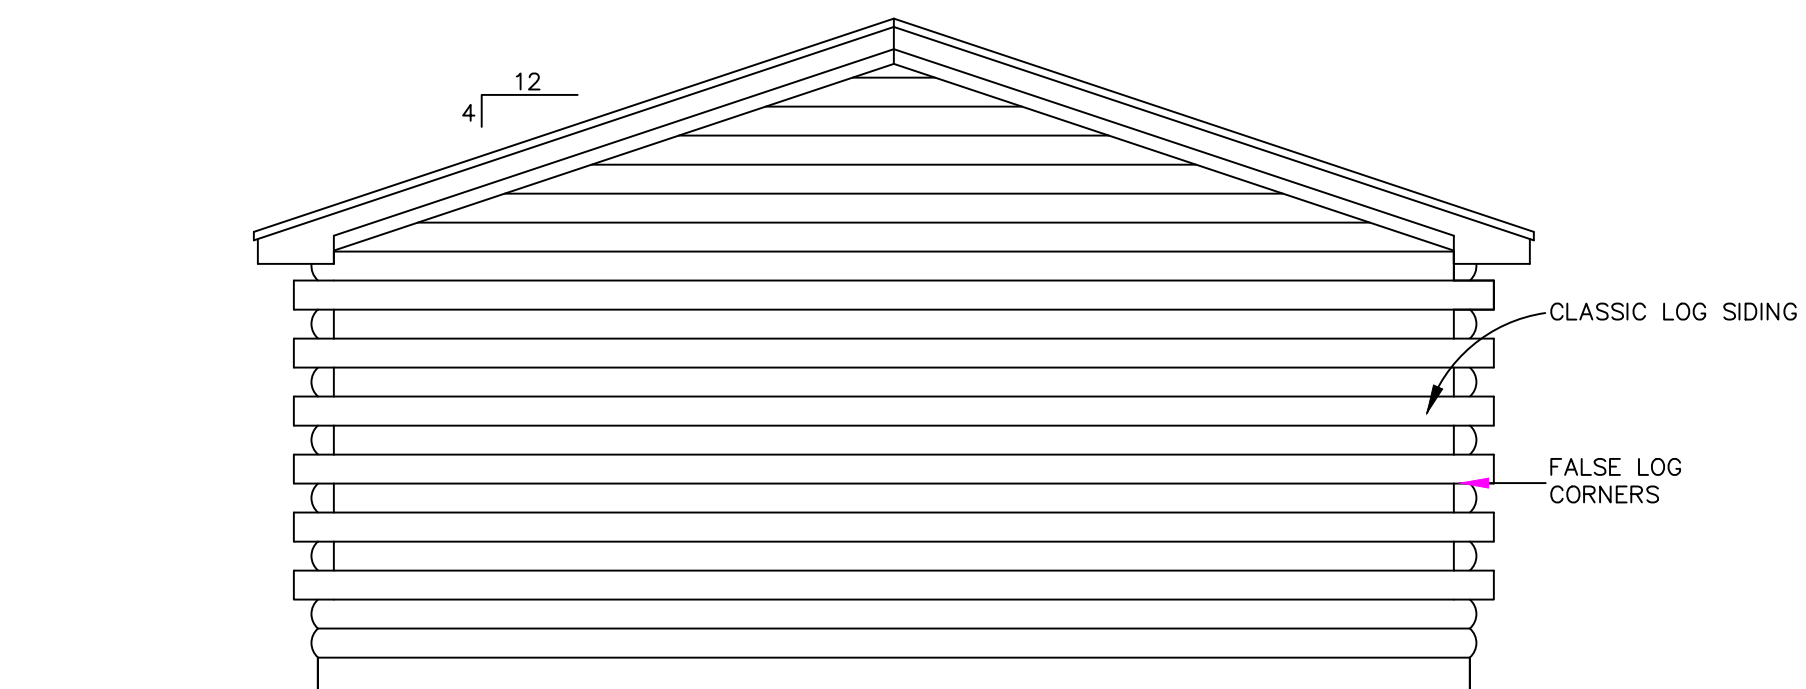

LEFT ELEVATION

SCALE: 1/4" = 1'-0"


NOTE:

- = LOAD BEARING
- = STUD WALL
- = LOG WALL
- SC = STUD COLUMN

eLoghOMES.com DOES NOT CLAIM ANY RESPONSIBILITY FOR THE COMPLIANCE OF THESE PLANS TO ANY OF THE APPLICABLE LOCAL, STATE, FEDERAL, AND OTHER LOCAL CODES/COVENANTS. IT IS THE RESPONSIBILITY OF THE CUSTOMER TO HAVE THESE PLANS APPROVED BY A LICENSED INSPECTOR AND LICENSED ENGINEER. THE WRITTEN DIMENSIONS OF THESE PLANS ARE THE PROPERTY OF eLoghOMES.com, AND eLoghOMES.com RESERVES THE RIGHT TO USE THESE PLANS FOR ITS OWN PURPOSE.

GARAGE ELEVATIONS

PRELIMINARY PLANS FOR:

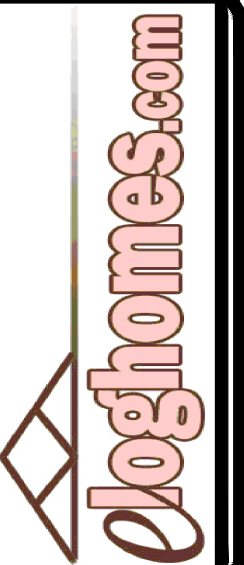

DATE: 8/26/22
DRAWN BY: A ABRAMS
SCALE: AS NOTED
CUST. ID #: 011402623
REVISIONS:

SHEET NO.

GEL1