


## ABBREVIATIONS

ABV	ABOVE	MECH	MECHANICAL
AFF	ABOVE FINISHED FLOOR	MFR	MANUFACTURER
ALT	ALTERNATE	MIN	MINIMUM
BRG	BEARING	NTS	NOT TO SCALE
BSMT	BASEMENT	OA	OVERALL
CANT	CANTILEVER	OC	ON CENTER
CJ	CEILING JOIST	PT	PRESSURE TREATED
CLG	CEILING	R	RISER
CMU	CONCRETE MASONRY UNIT	REF	REFRIGERATOR
CO	CASED OPENING	RFG	ROOFING
COL	COLUMN	RO	ROUGH OPENING
CONC	CONCRETE	RS	ROOF SUPPORT
CONT	CONTINUOUS	SC	STUD COLUMN
D	CLOTHES DRYER	SF	SQUARE FOOT (FEET)
DBL	DOUBLE	SH	SHELF / SHELVES
DIAM	DIAMETER	SHTG	SHEATHING
DJ	DOUBLE JOIST	SHW	SHOWER
DN	DOWN	SIM	SIMILAR
DP	DEEP	SJ	SINGLE JOIST
DR	DOUBLE RAFTER	SP	STUD POCKET
DSP	DOUBLE STUD POCKET	SPEC'D	SPECIFIED
EA	EACH	SQ	SQUARE
EE	EACH END	T	TREAD
EQ	EQUAL	TEMP	TEMPERED GLASS
EX	EXTERIOR	THK	THICKNESS
FAU	FORCED-AIR UNIT	TJ	TRIPLE JOIST
FDN	FOUNDATION	TOC	TOP OF CURB / CONCRETE
FF	FINISHED FLOOR	TR	TRIPLE RAFTER
FLR	FLOOR(ING)	TYP	TYPICAL
FP	FIREPLACE	UNO	UNLESS NOTED OTHERWISE
FTG	FOOTING	W	CLOTHES WASHER
HB	HOSE BIBB	WH	WATER HEATER
HDR	HEADER	WWF	WELDED WIRE FABRIC
HGR	HANGER	XJ	EXTRA JOIST
JS	JACK STUD COLUMN		
KS	KING STUD COLUMN		
LVL	LAMINATED VENEER LUMBER		
MAX	MAXIMUM		

NOTE: ALL CHAPTERS, SECTIONS, TABLES, AND FIGURES CITED WITHOUT A PUBLICATION TITLE ARE FROM THE APPLICABLE BUILDING CODE (SEE TITLE SHEET).

## GENERAL

1. ELOG HOMES DOES NOT PERFORM GENERAL CONTRACTING SERVICES. IT IS THE OWNER'S RESPONSIBILITY WHEN ACTING AS OWN GENERAL CONTRACTOR TO VERIFY ALL DIMENSIONS PRIOR TO CONSTRUCTION. FURTHER MORE, THE OWNER IS ULTIMATELY RESPONSIBLE FOR CONSTRUCTION MEANS, METHODS, AND SAFETY ON SITE. NOTIFY ELOG HOMES IMMEDIATELY IF DISCREPANCIES ON PLAN EXIST.
2. ALL INTERIOR DOORS, FIXTURES, CABINETS, WALL AND FLOOR FINISHES ARE BY OWNER.
3. ALL INTERIOR DOORS ARE FRAMED BY ELOG HOMES TO BE 6'-8" TALL UNLESS NOTED OTHERWISE.
4. ALL INTERIOR DIMENSIONS ARE FROM STUD FACE TO STUD FACE.
5. ALL POSTS ARE DIMENSIONED TO CENTERLINE UNLESS NOTED OTHERWISE.
6. INTERIOR ROUND RAILINGS SHOWING IN THE BASEPLAN ARE SUPPLIED BY ELOG HOMES - INSTALLED BY OWNER. ANY ADDITIONAL RAILING OR WALLS, INCLUDING SURROUNDING OR AT THE BASEMENT STAIR, IS BY OWNER - UNLESS A PURCHASE AMENDMENT HAS BEEN ISSUED FROM ELOG HOMES.
7. ALL EXTERIOR PORCH AND DECK STAIRS INCLUDING STRINGERS, TREADS, RISERS, AND STAIR RAILINGS ARE TO BE SUPPLIED BY OWNER, U.O.N.
8. DECK AND PORCH FRAMING, FLOORING, AND RAILINGS ARE SUPPLIED BY ELOG HOMES.
9. MAIN HOUSE, DECK, AND PORCH FOUNDATIONS INCLUDING ANCHOR BOLTS ARE BY OWNER.
10. ELEVATIONS DEPICTING GRADING ARE ILLUSTRATIVE ONLY AND DO NOT SHOW FINAL GRADING.
11. ALL TRAPEZOIDAL FIXED GLASS GABLE WINDOWS ABOVE FIRST FLOOR AT GABLE ENDS ARE TO BE SUPPLIED BY OWNER. UNLESS OTHERWISE NOTED.
12. ALL TRAPEZOIDAL FIXED GLASS GABLE WINDOWS SHOULD NEVER BE ORDERED PRIOR TO OPENINGS BEING FRAMED.
13. ALL BASEMENT LEVEL WINDOWS, DOORS, INTERIOR WALL FRAMING, AND SUPPORT POSTS ARE BY OWNER UNLESS NOTED OTHERWISE.
14. CONTINUOUS RIDGE VENTS TO BE SUPPLIED BY OWNER.
15. HEATED AREA IS CALCULATED FROM THE OUTSIDE EDGE OF THE LOG WALL PERIMETER.
16. INSTALLATION OF DECORATIVE LOG RAFTERS, LOG COLLAR TIES, LOG RIDGES SHOULD BE COORDINATED BY OWNER'S G.C. ELOG HOMES SUPPLIES BUT DOES NOT INSTALL THESE ITEMS.
17. DECK FLASHING BY OWNER AND SHOULD BE COORDINATED WITH LOCAL MUNICIPALITY'S REQUIREMENTS.
18. ALL FINISH ROOF MATERIALS EXCEPT SYNTHETIC UNDERLAYMENT TO BE SUPPLIED BY OWNER. SYNTHETIC UNDERLAYMENT SUPPLIED BY ELOG HOMES.
19. FIREPLACE, CHIMNEY FRAMING, AND FLUE BY OWNER.
20. ALL FASCIA TO BE 7/4 X 8 EASTERN WHITE PINE. GABLE ENDS ALSO RECEIVE 2X6 SUB-FASCIA.
21. ALL SECOND FLOOR WALLS AND GABLE ENDS RECEIVE MATCHING PROFILE LOG SIDING UNLESS NOTED OTHERWISE.
22. (2) COURSES OF LOG SIDING TO BE USED AS SKIRTING ON ALL FOUNDATIONS EXCEPT ON SLABS. 1X4 P.T. SKIRTING PROVIDED FOR SLABS.
23. IF LOCAL SNOW LOADS REQUIRE SPECIAL STRUCTURAL MEMBERS (PSL COLUMNS OR STEEL POSTS) TO SUPPORT ROOF RIDGE MEMBERS, THEN THOSE ARE TO BE SUPPLIED BY OWNER, U.O.N.
24. ROOF AND FLOOR FRAMING PLANS ARE FOR GENERAL INFORMATION ONLY. THE TRUSS MANUFACTURER SHALL PROVIDE A DETAILED LAYOUT FOR TRUSS AND FRAMING MEMBERS.
25. SHOULD CONDITIONS AT THE SITE BE FOUND TO BE MATERIALLY DIFFERENT FROM THOSE INDICATED IN THE DRAWINGS AND/OR SPECIFICATIONS, OR CONDITIONS OF AN UNUSUAL NATURE ARE DISCLOSED MATERIALLY DIFFERENT FROM THE CONDITIONS USUALLY INHERENT IN THE WORK OF THE CHARACTER SHOWN AND SPECIFIED; CALL IMMEDIATE ATTENTION TO SUCH CONDITIONS BEFORE THEY ARE DISTURBED.
26. DO NOT SCALE DRAWINGS. USE PRINTED DIMENSIONS ONLY.
27. ALL BASEMENT MATERIALS ARE BY OWNER UNLESS A SIGNED AMENDMENT CALLING FOR SPECIFIC MATERIALS TO BE PROVIDED BY ELOG HOMES HAS BEEN RECEIVED BY ELOG HOMES.
28. FLORIDA HOUSE MUST USE:  
ANDERSON WINDOWS/DOORS FL CODE #12496-R5  
ALL WOOD CONNECTORS ARE FL CODE #38731.1 EXCEPT FOR THE FOLLOWING:  
1-1/4" ROOFING NAILS FL CODE #38089, ALL JOIST HANGERS FL CODE #13872.
29. STAIRS IN PLANS DEPICT CONSTRUCTION STAIR ONLY.
30. BASEMENT WINDOWS TO BE PRICED FOR OWNER TO APPROVE.
31. PLANS, ELEVATIONS, ROOF PLANS REPRESENT THE PRELIMINARY ARCHITECTURAL DESIGN.
32. ANY ADDITIONS BEYOND THE BASE MODEL ARE TO BE BY OWNER UNLESS NOTED OTHERWISE AND ACCOMPANIED BY A SIGNED AMENDMENT TO THE ORIGINAL CONTRACT.

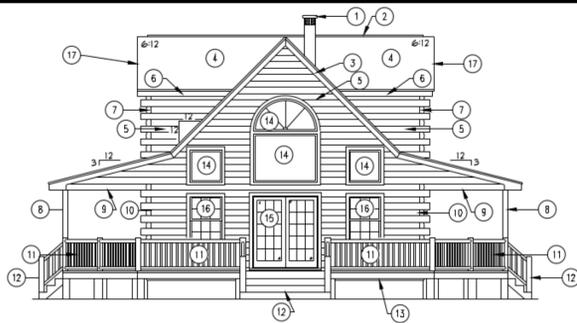

## EXAMPLE ELEVATION

SCALE: 1/8" = 1'-0"

## GOLD PACKAGE FEATURES

1. FLUE OR CHIMNEY BY OWNER
2. CONTINUOUS RIDGE VENT BY OWNER
3. 7/4X8 FASCIA W/ 2X6 SUB-FASCIA
4. SHINGLES OR METAL ROOF BY OWNER
5. CONVENTIONALLY FRAMED 2X WALL W/ LOG SIDING AT GABLES, DORMERS, SECOND STORY WALLS, AND GARAGES.
6. 7/4X8 FASCIA ON EAVES
7. FALSE LOG CORNERS
8. 8"-12" ROUND HANDCRAFTED POST
9. 8X8 CARRY BEAM
10. LOG WALL (13 COURSES FOR 8" HIGH LOGS OR 9 COURSES FOR 12" HIGH LOGS), SEE ELEVATIONS FOR EXACT COUNT.
11. ( 2 ) COURSES OF MATCHING LOG SIDING FOR SKIRTING CRAWLSPACE FOUNDATIONS. 1X4 PRESSURE TREATED TRIM FOR SKIRTING SLAB FOUNDATIONS.
12. FIXED GLASS BY OWNER AND WINDOWS UNITS ARE BY ELOG HOMES (MODEL DEPENDANT)
13. DOOR STYLES AND SIZES VARY PER MODEL (SEE WINDOW AND DOOR SCHEDULE)
14. WINDOW STYLES AND SIZES VARY PER MODEL (SEE WINDOW AND DOOR SCHEDULE)
15. GABLE OVERHANGS ARE 24"
16. EAVE OVERHANG WILL BE 12"-16"
17. DECK, FRAMING, FLOORING AND RAILING BY ELOG HOMES
18. ALL STAIRS & STAIRS MATERIALS TO GRADE BY OWNER

## FOUNDATION

1. MINIMUM ALLOWABLE SOIL BEARING CAPACITY IS ASSUMED TO BE 1,500 POUNDS PER SQUARE FOOT (PSF). IT IS THE BUYER'S RESPONSIBILITY TO VERIFY SOIL BEARING CAPACITY IF UNSATISFACTORY CONDITIONS EXIST.
2. WOOD SILL PLATES TO BE ANCHORED TO THE FOUNDATION WITH 1/2" DIAMETER ANCHOR BOLTS WITH MINIMUM 7" EMBEDMENT, SPACED A MAXIMUM OF 6'-0" OC AND WITHIN 12" FROM THE ENDS OF EACH PLATE SECTION. INSTALL MINIMUM (2) ANCHOR BOLTS PER SECTION. SEE DRAWINGS FOR SPECIAL CONDITIONS.
3. ALL FOOTINGS TO HAVE MINIMUM 2" PROJECTION ON EACH SIDE OF FOUNDATION WALLS (SEE DETAILS).

## FASTENER SCHEDULE

CONNECTION	3" x 0.131" NAIL	3" x 0.120" NAIL
JOIST TO SILL PLATE	(4) TOE NAILS	(4) TOE NAILS
SOLE PLATE TO JOIST / BLOCKING	NAILS @ 8" OC (typical) (4) PER 16" SPACE (at braced panels)	NAILS @ 8" OC (typical) (4) PER 16" SPACE (at braced panels)
STUD TO SOLE PLATE	(4) TOE NAILS	(4) TOE NAILS
TOP OR SOLE PLATE TO STUD	(3) FACE NAILS	(4) FACE NAILS
RIM JOIST OR BAND JOIST TO TOP PLATE OR SILL PLATE	TOE NAILS @ 6" OC	TOE NAILS @ 4" OC
BLOCKING BETWEEN JOISTS TO TOP PLATE OR SILL PLATE	(4) TOE NAILS	(4) TOE NAILS
DOUBLE STUD	NAILS @ 8" OC	NAILS @ 8" OC
DOUBLE TOP PLATES	NAILS @ 12" OC	NAILS @ 12" OC
DOUBLE TOP PLATES LAP (24" MIN LAP LENGTH)	(12) NAILS IN LAPPED AREA, EA SIDE OF JOINT	(12) NAILS IN LAPPED AREA, EA SIDE OF JOINT
TOP PLATE LAP AT CORNERS AND INTERSECTING WALLS	(3) FACE NAILS	(3) FACE NAILS
OPEN-WEB TRUSS BOTTOM CHORD TO TOP PLATES OR SILL PLATE (PARALLEL TO WALL)	NAILS @ 6" OC	NAILS @ 4" OC
BOTTOM CHORD OF TRUSS TO TOP PLATES OR SILL PLATE (PERPENDICULAR TO WALL)	(3) TOE NAILS	(3) TOE NAILS

DETAILS AND NOTES ON DRAWINGS GOVERN.

## STRUCTURAL WOOD

1. ALL BEARING HEADERS TO BE (2) 2x6 SUPPORTED W/ MIN (1) JACK STUD AND (1) KING STUD EACH END FOR 2X4 FRAMED EXTERIOR WALLS. ALL BEARING HEADERS TO BE (3) 2x6 W/ OSB SPACER FOR 2X6 FRAMED EXTERIOR WALLS, UNO.
2. ALL NON-BEARING HEADERS WITHIN 2X4 FRAMED WALLS TO BE (2) 2x4, UNO.
3. NON-BEARING INTERIOR WALLS NOT MORE THAN 10' NOMINAL HEIGHT AND NOT SHOWN AS BRACED WALLS MAY BE FRAMED WITH 2x4 STUDS @ 24" OC.
4. SOLID BLOCKING TO BE PROVIDED AT ALL POINT LOADS THROUGH FLOOR LEVELS TO THE FOUNDATION OR TO OTHER STRUCTURAL COMPONENTS.
5. ALL BEAMS SPECIFIED ARE MINIMUM SIZES ONLY. LARGER MEMBERS MAY SUBSTITUTED AS NEEDED FOR EASE OF CONSTRUCTION.
6. ALL BEAMS TO BE CONTINUOUSLY SUPPORTED Laterally AND SHALL BEAR FULL WIDTH ON THE SUPPORTING WALLS OR COLUMNS INDICATED, WITH A MINIMUM OF THREE STUDS, UNO.
7. WHEN A 4-PLY LVL BEAM IS USED, ATTACH WITH (1) 1/2" DIAMETER BOLT, 12" OC, STAGGERED TOP AND BOTTOM, 1/2" MIN FROM ENDS. ALTERNATE EQUIVALENT ATTACHMENT METHOD MAY BE USED, SUCH AS SDS, SDW, OR TRUSSLOK SCREWS (SEE MANUFACTURER SPECIFICATIONS).
8. FOR STUD COLUMNS OF 4-OR-MORE STUDS, INSTALL SIMPSON STRONG-TIE CS16 STRAPS ACROSS STUDS @ 30" OC, 6" MAX FROM PLATES, ON INSIDE FACE OF COLUMN (EXTERIOR WALL), ON BOTH FACES OF COLUMN (INTERIOR WALL).
9. FLOOR JOISTS ADJACENT AND PARALLEL TO THE EXTERIOR FOUNDATION WALL SHALL BE PROVIDED WITH FULL-DEPTH SOLID BLOCKING, NOT LESS THAN TWO (2) INCHES NOMINAL IN THICKNESS, PLACED PERPENDICULAR TO THE JOIST AT SPACING NOT MORE THAN FOUR (4) FEET. THE BLOCKING SHALL BE NAILED TO THE FLOOR SHEATHING, THE SILL PLATE, THE JOIST, AND THE EXTERIOR RIM JOIST / BOARD.

## LOG WALL MATERIAL SPECIFICATION

1. COMMON NAME(S): EASTERN WHITE PINE
2. AVERAGE DRIED WEIGHT: 25 LBS/FT<sup>3</sup> (400 KG/M<sup>3</sup>)
3. SPECIFIC GRAVITY (BASIC, 12% MC): .34, .40
4. MODULUS OF RUPTURE: 8,600 LBF/IN<sup>2</sup> (59.3 MPA)
5. ELASTIC MODULUS: 1,240,000 LBF/IN<sup>2</sup> (8.55 GPa)
6. CRUSHING STRENGTH: 4,800 LBF/IN<sup>2</sup> (33.1 MPA)

## DESIGN CRITERIA

BUILDING CODE: SEE TITLE BLOCK

1. ASSUMED SOIL BEARING CAPACITY ..... 1,500 PSF
2. DESIGN LIVE LOADS
  - a. ROOF: ..... 20 PSF
  - b. FLOOR (MAIN) : ..... 40 PSF
  - c. FLOOR (SLEEPING) : ..... 30 PSF
3. SNOW LOADS
  - a. GROUND SNOW: ..... 20 PSF
  - b. FLAT ROOF SNOW, Pf: ..... 20 PSF
  - c. SNOW EXPOSURE FACTOR, Ce: ..... 1.0
  - d. IMPORTANCE FACTOR, Is: ..... 1.0
  - e. THERMAL FACTOR, Ct: ..... 1.1
5. WIND
  - a. ULTIMATE DESIGN WIND SPEED: .....115 mph
  - b. NOMINAL DESIGN WIND SPEED: ..... TBD
  - c. RISK CATEGORY: ..... II
  - d. WIND EXPOSURE CATEGORY: ..... C
  - e. INTERNAL PRESSURE COEFFICIENT: ..... 1.0

elohomes.com DOES NOT CLAIM ANY RESPONSIBILITY FOR THE COMPLIANCE OF THESE PLANS TO ANY OF THE ESTABLISHED STATE OR NATIONAL BUILDING CODES. DUE TO THE SPECIFIC REQUIREMENTS THAT THESE CODES OR ANY OTHER COVENANCES MAY IMPOSE FOR YOUR BUILD AREA, IT IS THE RESPONSIBILITY OF THE CUSTOMER TO HAVE THESE PLANS APPROVED BY A LICENSED STRUCTURAL ENGINEER AND A LICENSED INSPECTOR. THE WRITTEN DIMENSIONS SHALL HAVE PRECEDENCE OVER SCALED DIMENSIONS. OWNER TO VERIFY ALL DIMENSIONS PRIOR TO CONSTRUCTION. THESE PLANS ARE THE PROPERTY OF ELOGHOMES, AND ELOGHOMES RESERVES THE RIGHT TO USE THESE PLANS FOR ITS OWN PURPOSE.

elohomes.com

## LOG PROFILE

INSIDE  
OUTSIDE  
8/8 CLASSIC D

CONTEMPORARY

DATE: 6/27/2024  
DRAWN BY: DR/KL/HL/GM/HB/AM  
CUST. ID #: \_\_\_\_\_  
MODEL NAME: BATON ROUGE  
DELIVERY MONTH: \_\_\_\_\_  
PACKAGE: GOLD  
CODE REF: 2021 IRC  
FOUNDATION: BASEMENT

## REVISIONS:

BY	DATE


## GENERAL NOTES

GN1.0




**NOTES:**  
 ELEVATIONS ARE PICTORIAL ONLY.  
 FINAL GRADES TO BE DETERMINED  
 BY OWNER. ELOG HOMES ARE NOT  
 RESPONSIBLE FOR DESIGN OF  
 BASEMENT WALLS.

ELOGHOMES.COM DOES NOT CLAIM ANY RESPONSIBILITY FOR THE COMPLIANCE OF THESE PLANS TO ANY OF THE ESTABLISHED STATE OR NATIONAL BUILDING CODES. DUE TO THE SPECIFIC REQUIREMENTS THAT THESE CODES OR ANY OTHER COVENANCES MAY IMPOSE FOR YOUR BUILD AREA, IT IS THE RESPONSIBILITY OF THE CUSTOMER TO HAVE THESE PLANS APPROVED BY A LICENSED STRUCTURAL ENGINEER AND A LICENSED INSPECTOR. THE WRITTEN DIMENSIONS SHALL HAVE PRECEDENCE OVER SCALED DIMENSIONS. OWNER TO VERIFY ALL DIMENSIONS PRIOR TO CONSTRUCTION. THESE PLANS ARE THE PROPERTY OF ELOGHOMES, AND ELOGHOMES RESERVES THE RIGHT TO USE THESE PLANS FOR ITS OWN PURPOSE.

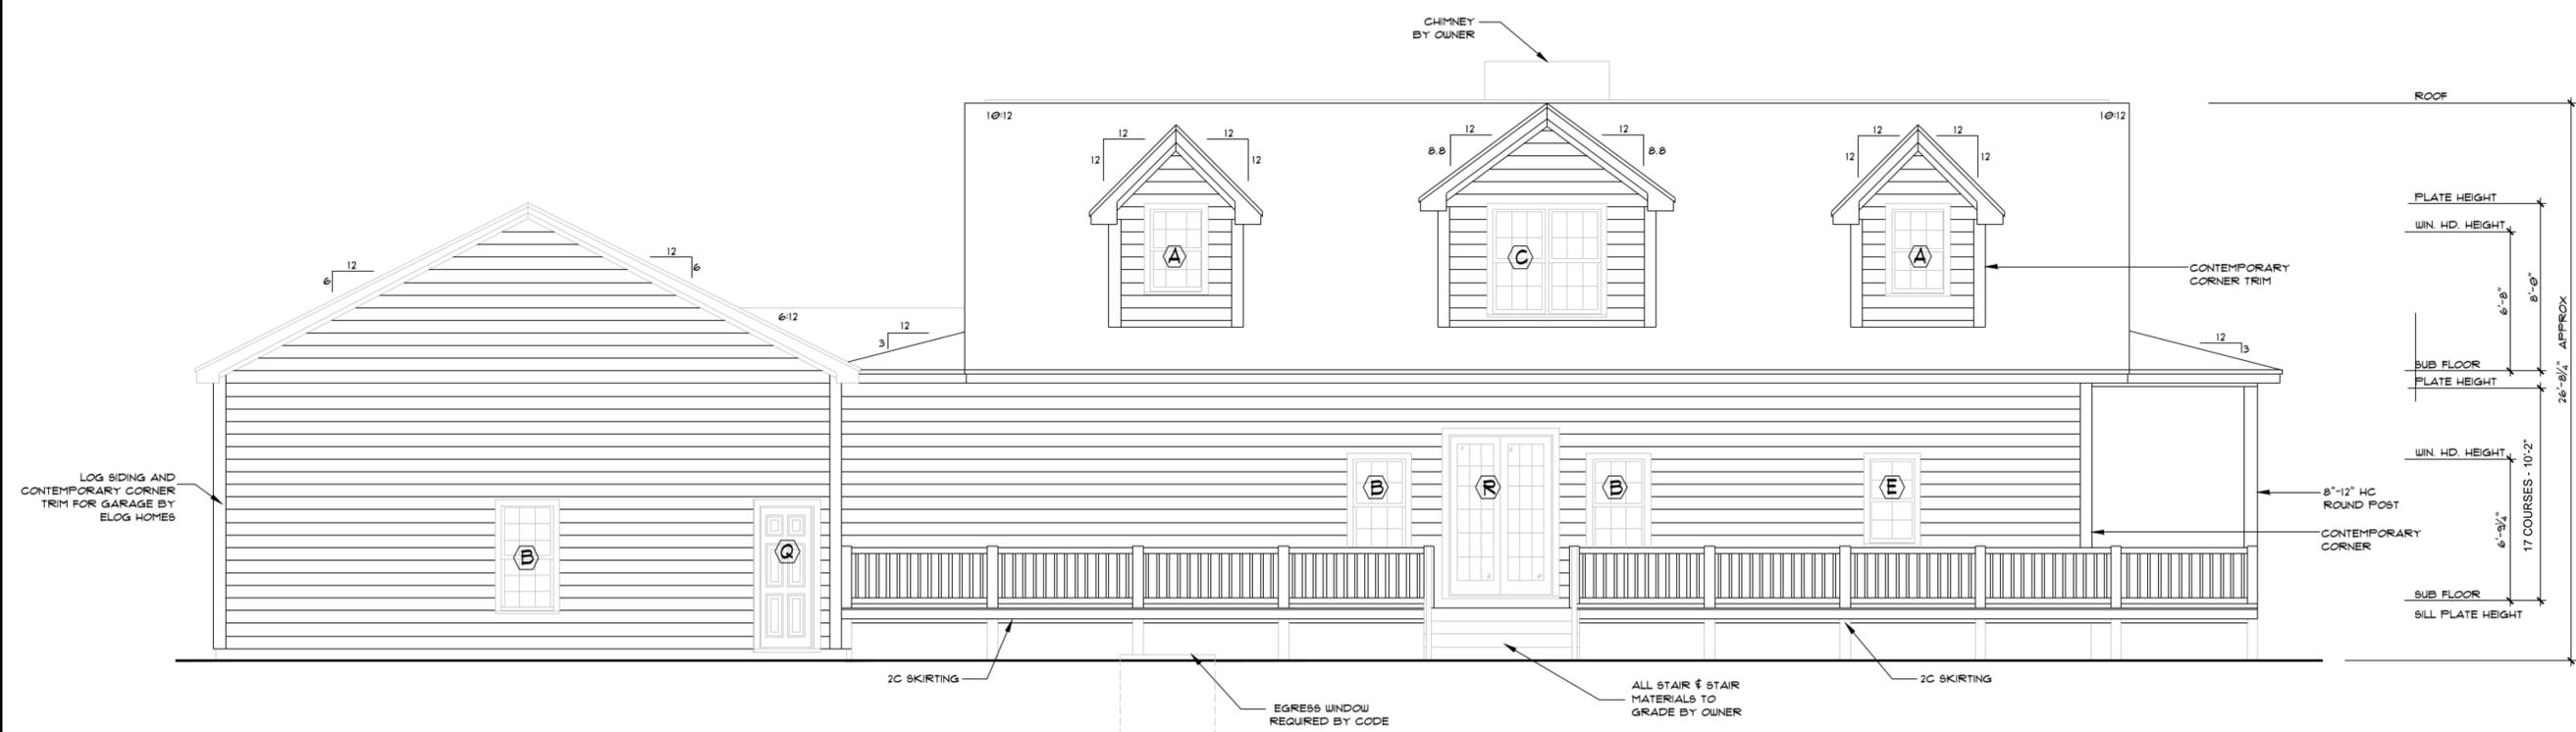

**REAR ELEVATION**  
 SCALE: 1/4" = 1'-0"

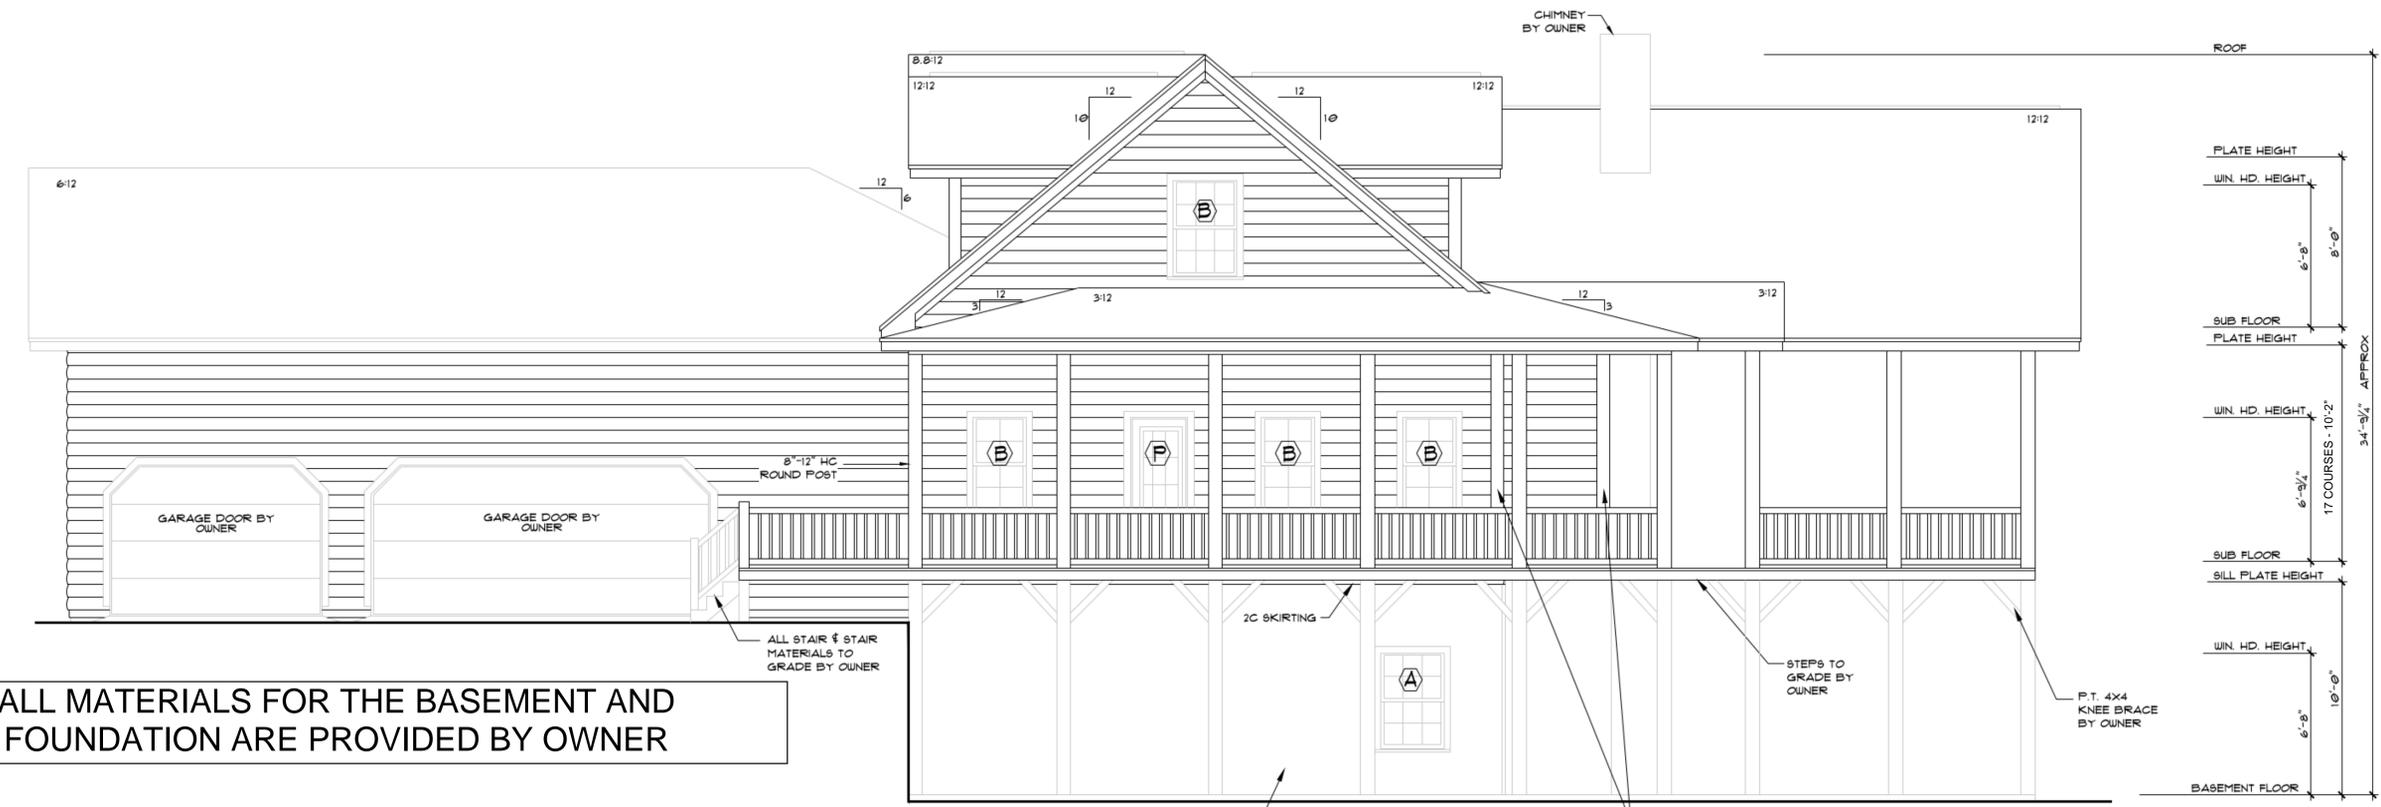

ALL MATERIALS FOR THE BASEMENT AND FOUNDATION ARE PROVIDED BY OWNER

**LEFT ELEVATION**  
 SCALE: 1/4" = 1'-0"  
 NOTE: ALL DOORS AND WINDOWS ARE BY OWNER



LOG PROFILE



CONTEMPORARY

DATE: 6/27/2024  
 DRAWN BY: DR/KL/HL/GM/HB/AM  
 CUST. ID #:  
 MODEL NAME: BATON ROUGE  
 DELIVERY MONTH:  
 PACKAGE: GOLD  
 CODE REF: 2021 IRC  
 FOUNDATION: BASEMENT


REVISIONS:

BY	DATE

ELEVATIONS


**B1.1**

ALOGHOMES.COM DOES NOT CLAIM ANY RESPONSIBILITY FOR THE COMPLIANCE OF THESE PLANS TO ANY OF THE ESTABLISHED STATE OR NATIONAL BUILDING CODES. DUE TO THE SPECIFIC REQUIREMENTS THAT THESE CODES OR ANY OTHER COVENANCES MAY IMPOSE FOR YOUR BUILD AREA, IT IS THE RESPONSIBILITY OF THE CUSTOMER TO HAVE THESE PLANS APPROVED BY A LICENSED STRUCTURAL ENGINEER AND A LICENSED INSPECTOR. THE WRITTEN DIMENSIONS SHALL HAVE PRECEDENCE OVER SCALED DIMENSIONS. OWNER TO VERIFY ALL DIMENSIONS PRIOR TO CONSTRUCTION. THESE PLANS ARE THE PROPERTY OF ALOGHOMES, AND ALOGHOMES RESERVES THE RIGHT TO USE THESE PLANS FOR ITS OWN PURPOSE.

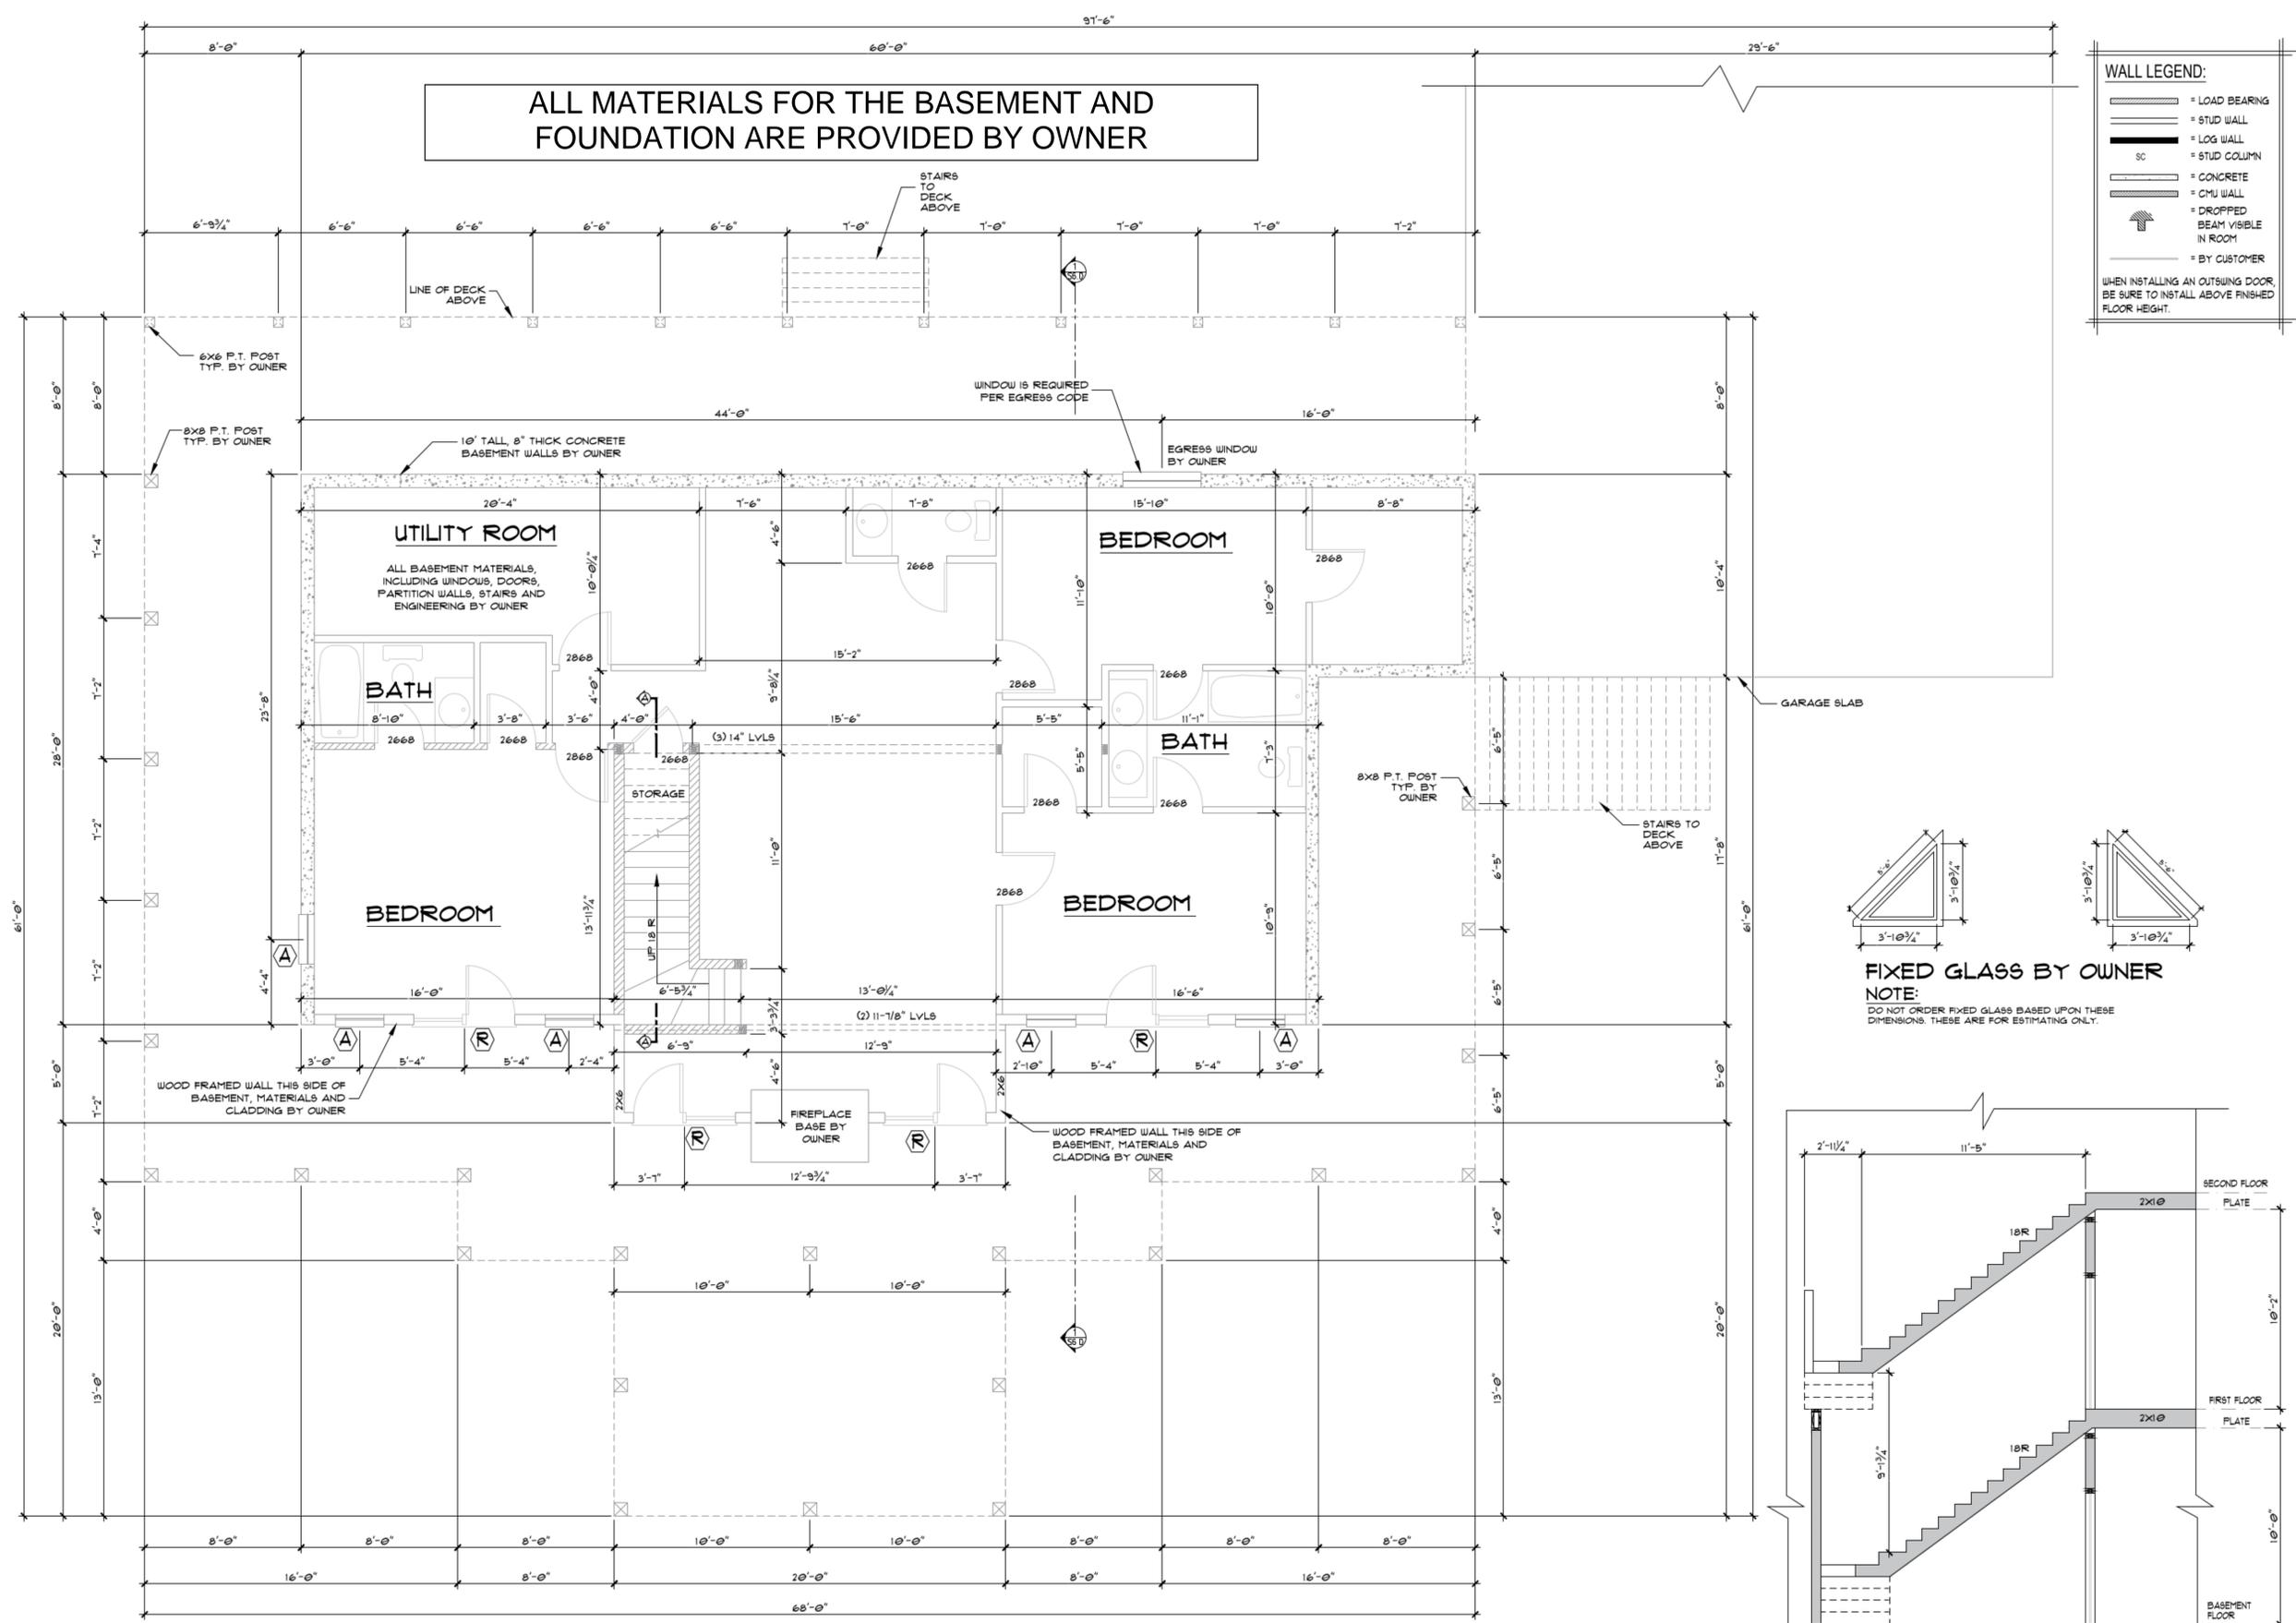

**BASEMENT FLOOR PLAN**  
SCALE: 1/4" = 1'-0"  
NOTE: ALL DOORS AND WINDOWS ARE BY OWNER

THIS LAYOUT IS PROVIDED ONLY TO DETERMINE LOAD BEARING LOCATIONS AND LOAD POINTS. ALL MATERIAL, DESIGN OF BASEMENT & FOUNDATION ARE BY OWNER, DESIGNED BY OTHERS.

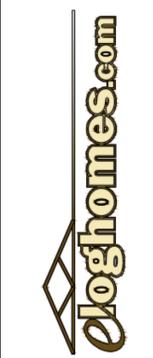

LOG PROFILE  
INSIDE  
OUTSIDE  
8/8 CLASSIC D  
CONTEMPORARY

DATE: 6/27/2024  
DRAWN BY: DR/KL/HL/GM/HB/AM  
CUST. ID #:  
MODEL NAME: BATON ROUGE  
DELIVERY MONTH:  
PACKAGE: GOLD  
CODE REF: 2021 IRC  
FOUNDATION: BASEMENT


REVISIONS:

BY	DATE

BASEMENT FLOOR PLAN

**B2.0**

ALGOMES.COM DOES NOT CLAIM ANY RESPONSIBILITY FOR THE COMPLIANCE OF THESE PLANS TO ANY OF THE ESTABLISHED STATE OR NATIONAL BUILDING CODES. DUE TO THE SPECIFIC REQUIREMENTS THAT THESE CODES OR ANY OTHER COVENANCES MAY IMPOSE FOR YOUR BUILD AREA, IT IS THE RESPONSIBILITY OF THE CUSTOMER TO HAVE THESE PLANS APPROVED BY A LICENSED STRUCTURAL ENGINEER AND A LICENSED INSPECTOR. THE WRITTEN DIMENSIONS SHALL HAVE PRECEDENCE OVER SCALED DIMENSIONS. OWNER TO VERIFY ALL DIMENSIONS PRIOR TO CONSTRUCTION. THESE PLANS ARE THE PROPERTY OF ALGOMES, AND ALGOMES RESERVES THE RIGHT TO USE THESE PLANS FOR ITS OWN PURPOSE.

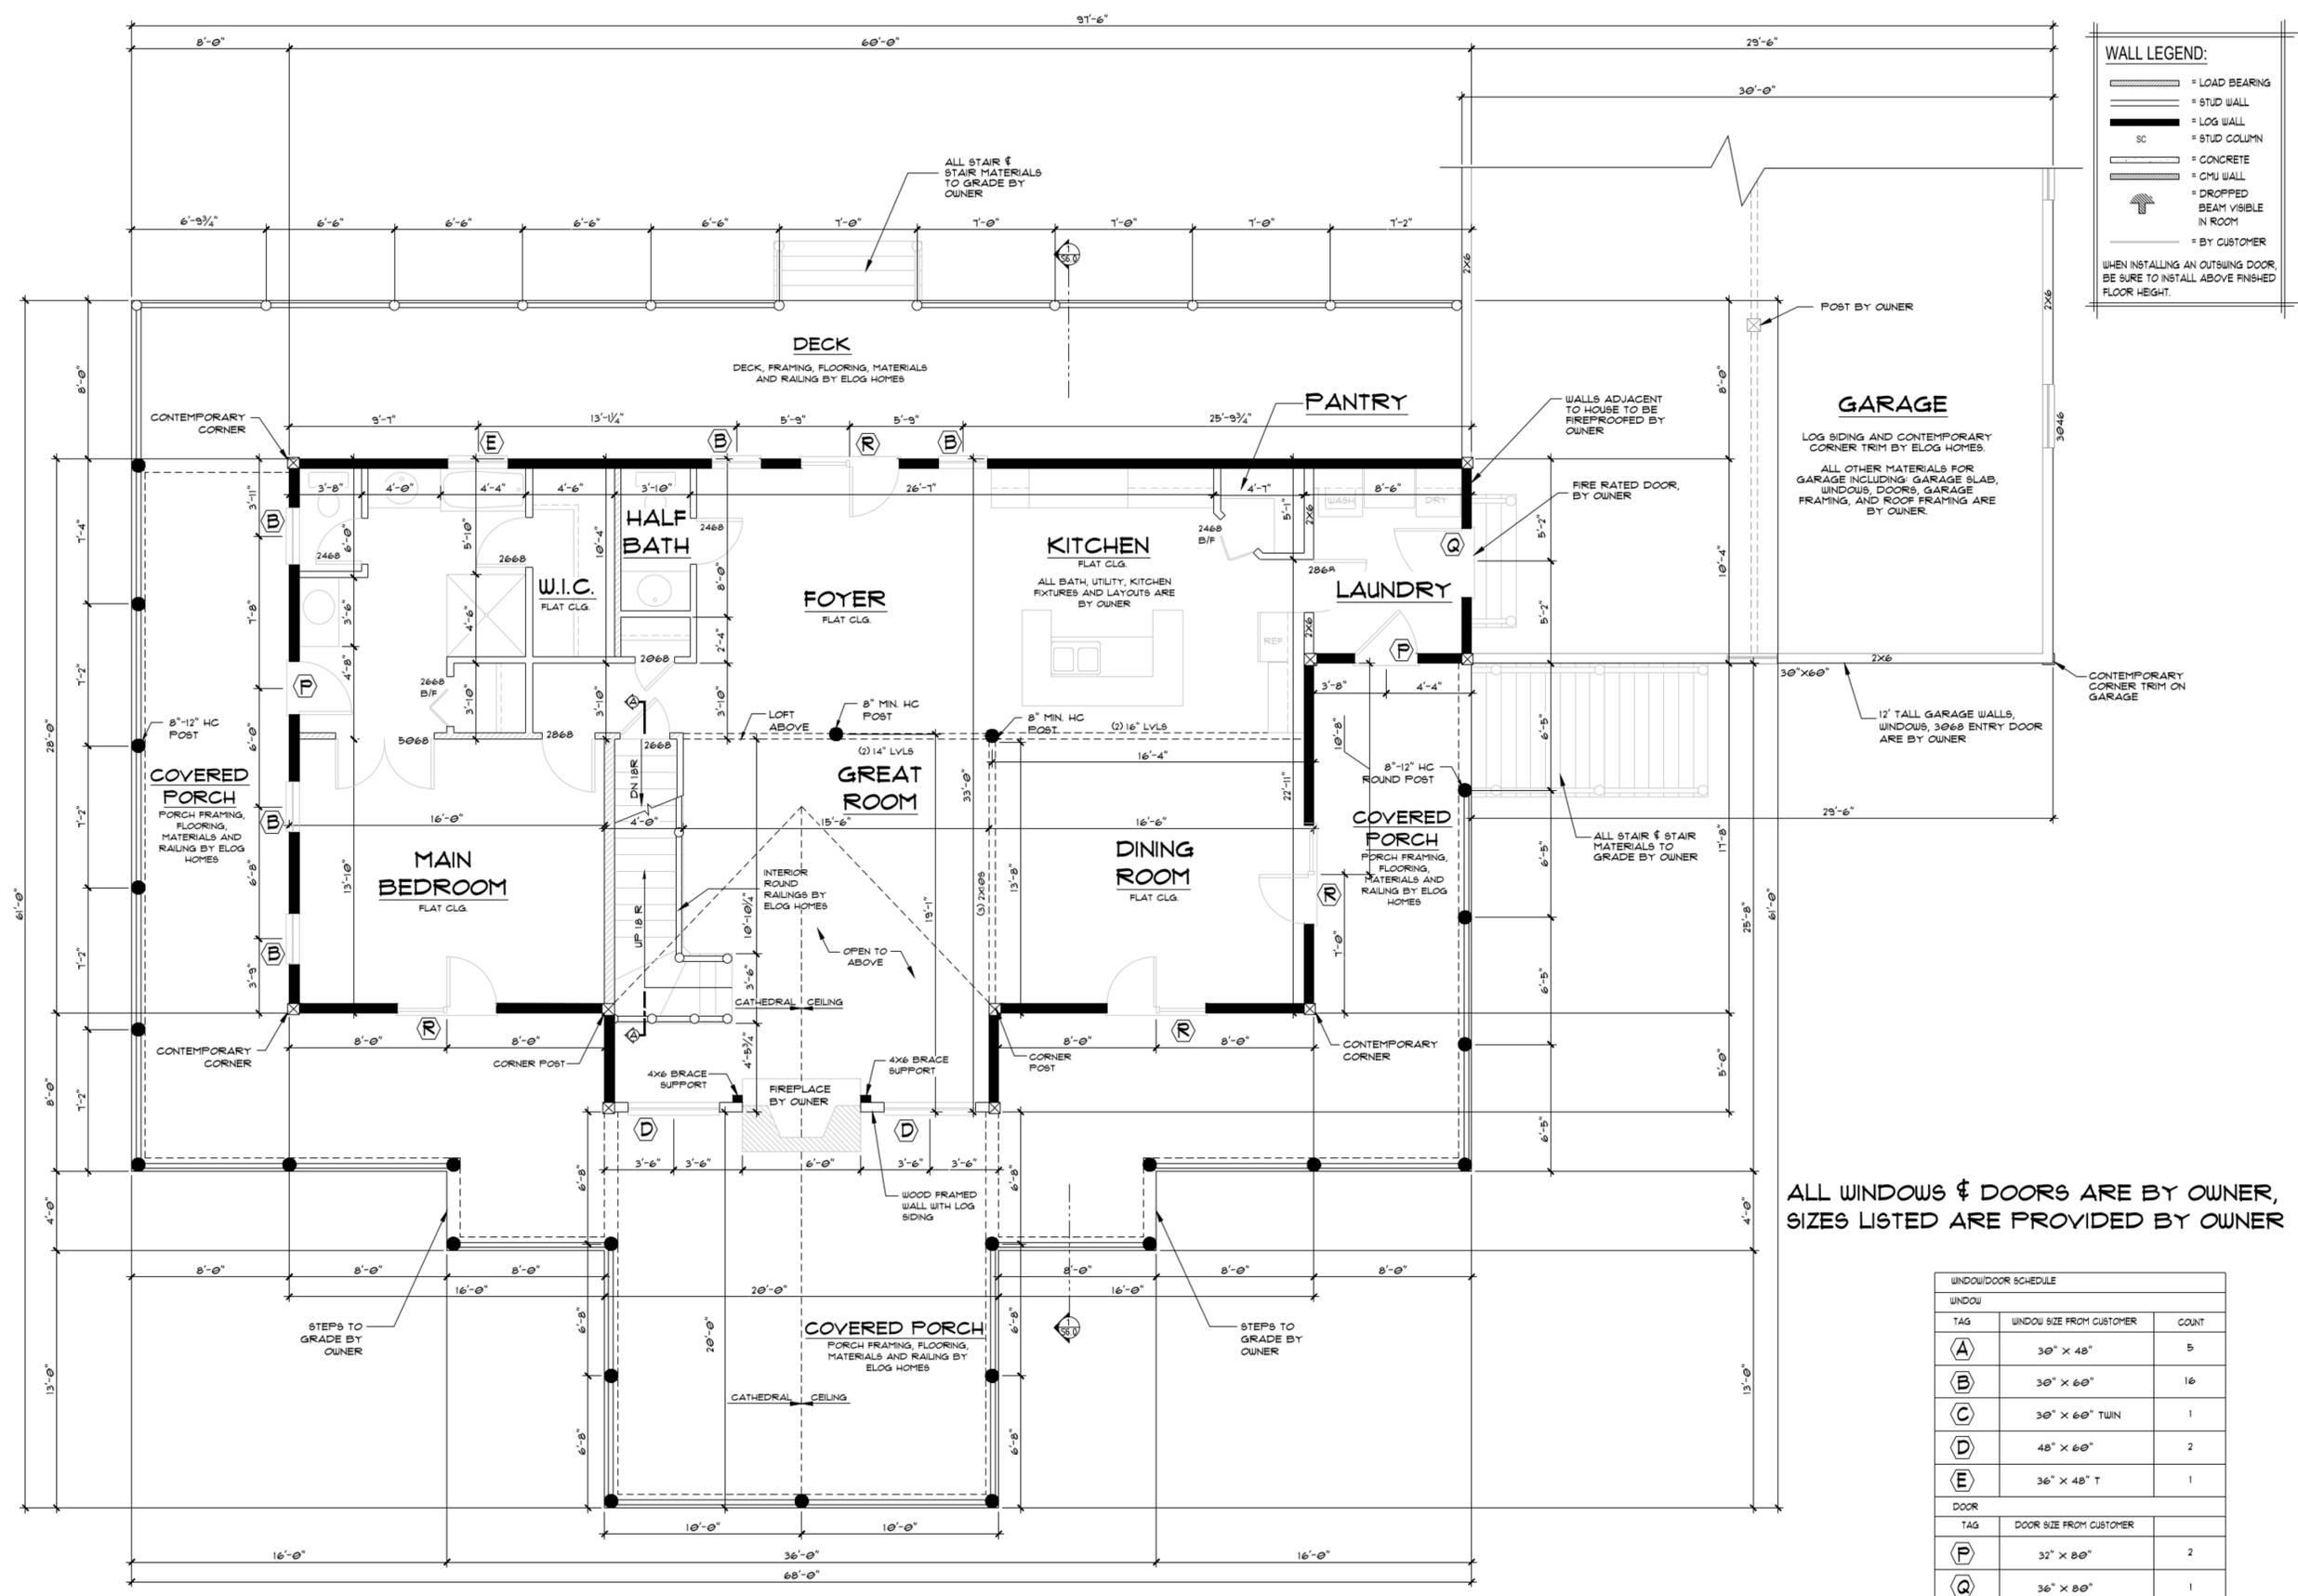

**WALL LEGEND:**

- = LOAD BEARING
- = STUD WALL
- = LOG WALL
- = STUD COLUMN
- = CONCRETE
- = CMU WALL
- = DROPPED BEAM VISIBLE IN ROOM
- = BY CUSTOMER

WHEN INSTALLING AN OUTSWING DOOR, BE SURE TO INSTALL ABOVE FINISHED FLOOR HEIGHT.

ALL WINDOWS & DOORS ARE BY OWNER, SIZES LISTED ARE PROVIDED BY OWNER

WINDOW/DOOR SCHEDULE		
WINDOW		
TAG	WINDOW SIZE FROM CUSTOMER	COUNT
(A)	30" x 48"	5
(B)	30" x 60"	16
(C)	30" x 60" TWIN	1
(D)	48" x 60"	2
(E)	36" x 48" T	1
DOOR		
TAG	DOOR SIZE FROM CUSTOMER	COUNT
(P)	32" x 80"	2
(Q)	36" x 80"	1
(R)	60" x 80"	8

SQ. FOOTAGE	
BASEMENT	1512 SQ. FT.
FIRST FLOOR	1639 SQ. FT.
SECOND FLOOR	807 SQ. FT.
COVERED PORCH	1213 SQ. FT.
DECK	540 SQ. FT.
TOTAL	5711 SQ. FT.

**NOTES:**  
WHEN INSTALLING AN OUTSWING DOOR, BE SURE TO INSTALL ABOVE FINISHED FLOOR HEIGHT.

**FIRST FLOOR PLAN**  
SCALE: 1/4" = 1'-0"  
NOTE: ALL DOORS AND WINDOWS ARE BY OWNER



LOG PROFILE



CONTEMPORARY

DATE: 6/27/2024  
DRAWN BY: DR/KL/HL/GM/HB/AM  
CUST. ID #:  
MODEL NAME: BATON ROUGE  
DELIVERY MONTH:  
PACKAGE: GOLD  
CODE REF: 2021 IRC  
FOUNDATION: BASEMENT

REVISIONS:

BY	DATE


FIRST FLOOR PLAN

**B2.1**

**WALL LEGEND:**

- = LOAD BEARING
- = STUD WALL
- = LOG WALL
- = STUD COLUMN
- = CONCRETE
- = CMU WALL
- = DROPPED BEAM VISIBLE IN ROOM
- = BY CUSTOMER

WHEN INSTALLING AN OUTSWING DOOR, BE SURE TO INSTALL ABOVE FINISHED FLOOR HEIGHT.

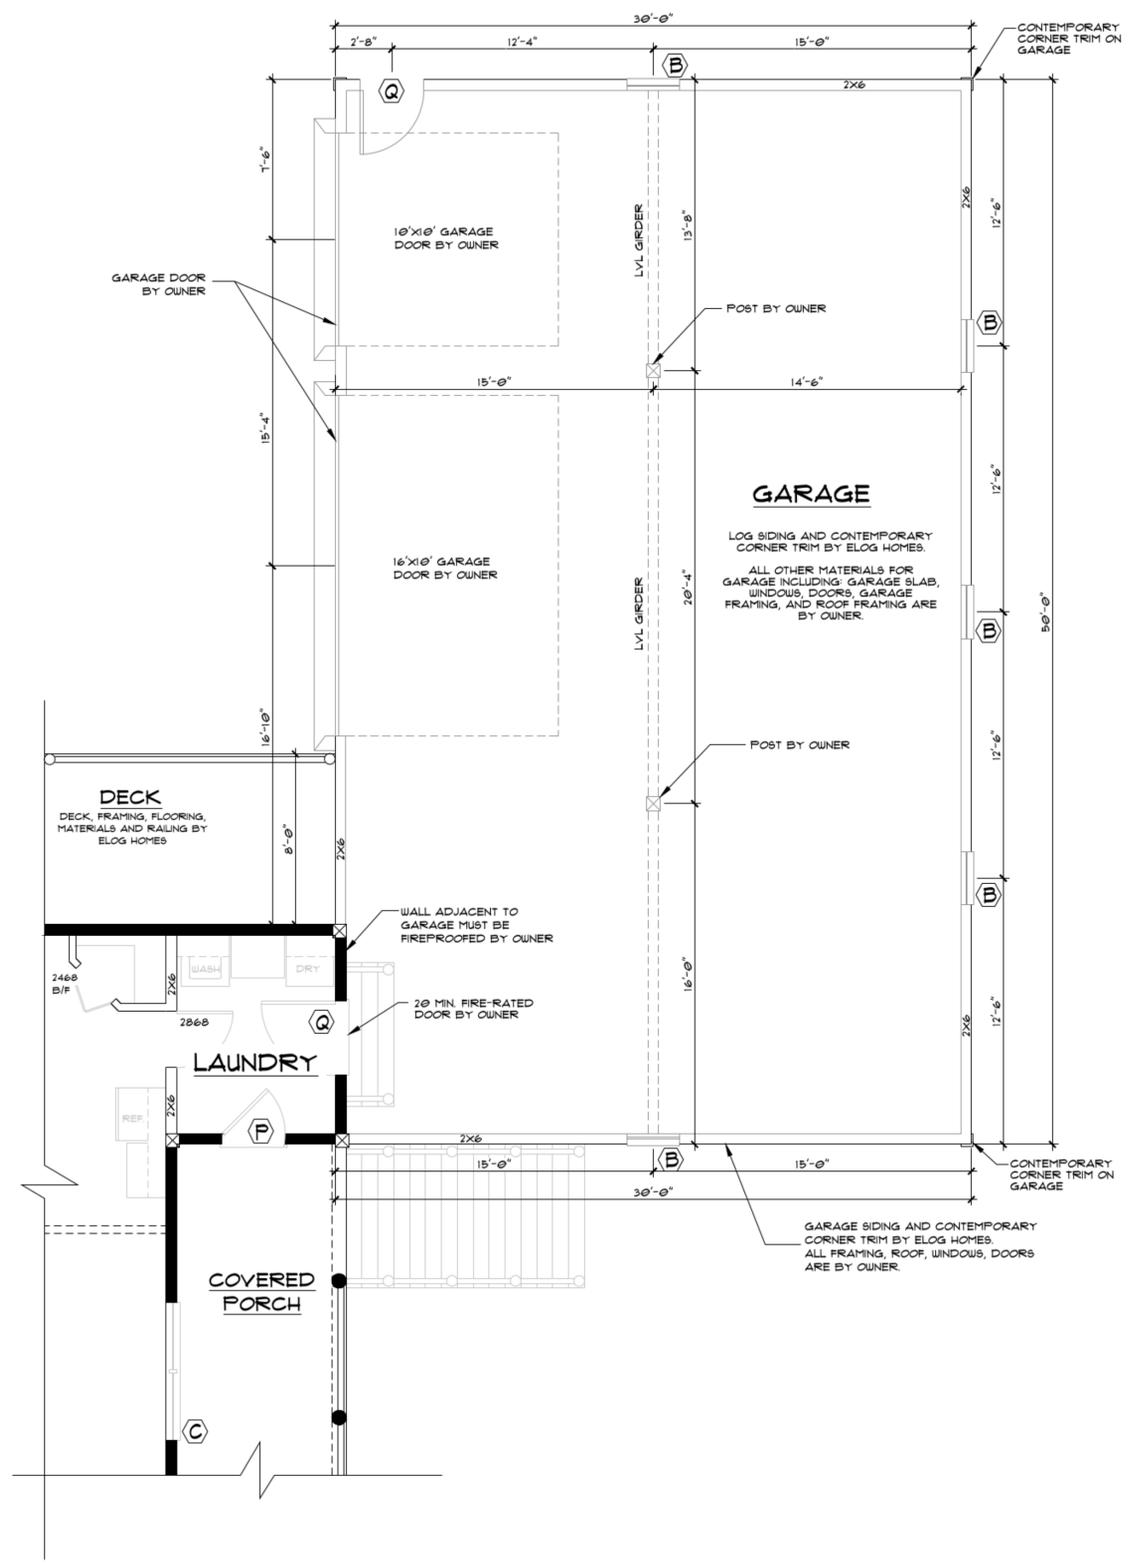

**FIRST FLOOR PLAN - GARAGE**

SCALE: 1/4" = 1'-0"

NOTE: ALL DOORS AND WINDOWS ARE BY OWNER

DESIGN OF GARAGE FRAMING SYSTEM, FOUNDATION, ROOF AND ENGINEERING BY OWNER. ELOG HOMES IS ONLY RESPONSIBLE TO PROVIDE LOG SIDING AND CONTEMPORARY CORNER TRIM FOR GARAGE. ESTIMATED DIMENSIONS ARE BASED ON CUSTOMER REQUESTED SIZE BASED ON 12' TALL SIDED WALL AND ONE GABLE END.


SQ. FOOTAGE	
GARAGE	1500 SQ.FT.

**NOTES:**  
WHEN INSTALLING AN OUTSWING DOOR, BE SURE TO INSTALL ABOVE FINISHED FLOOR HEIGHT.

ELOGHOMES.COM DOES NOT CLAIM ANY RESPONSIBILITY FOR THE COMPLIANCE OF THESE PLANS TO ANY OF THE ESTABLISHED STATE OR NATIONAL BUILDING CODES. DUE TO THE SPECIFIC REQUIREMENTS THAT THESE CODES OR ANY OTHER COVENANCES MAY IMPOSE FOR YOUR BUILD AREA, IT IS THE RESPONSIBILITY OF THE CUSTOMER TO HAVE THESE PLANS APPROVED BY A LICENSED STRUCTURAL ENGINEER AND A LICENSED INSPECTOR. THE WRITTEN DIMENSIONS SHALL HAVE PRECEDENCE OVER SCALED DIMENSIONS. OWNER TO VERIFY ALL DIMENSIONS PRIOR TO CONSTRUCTION. THESE PLANS ARE THE PROPERTY OF ELOGHOMES, AND ELOGHOMES RESERVES THE RIGHT TO USE THESE PLANS FOR ITS OWN PURPOSE.



LOG PROFILE

 

CONTEMPORARY

DATE: 6/27/2024  
DRAWN BY: DR/KL/HL/GM/HB/AM  
CUST. ID #:  
MODEL NAME: BATON ROUGE  
DELIVERY MONTH: MAR 24  
PACKAGE: GOLD  
CODE REF: 2021 IRC  
FOUNDATION: BASEMENT


REVISIONS:

BY	DATE

FIRST FLOOR PLAN (2)


**B2.3**

ALOGHOMES.COM DOES NOT CLAIM ANY RESPONSIBILITY FOR THE COMPLIANCE OF THESE PLANS TO ANY OF THE ESTABLISHED STATE OR NATIONAL BUILDING CODES. DUE TO THE SPECIFIC REQUIREMENTS THAT THESE CODES OR ANY OTHER COVENANCES MAY IMPOSE FOR YOUR BUILD AREA, IT IS THE RESPONSIBILITY OF THE CUSTOMER TO HAVE THESE PLANS APPROVED BY A LICENSED STRUCTURAL ENGINEER AND A LICENSED INSPECTOR. THE WRITTEN DIMENSIONS SHALL HAVE PRECEDENCE OVER SCALED DIMENSIONS. OWNER TO VERIFY ALL DIMENSIONS PRIOR TO CONSTRUCTION. THESE PLANS ARE THE PROPERTY OF ALOGHOMES, AND ALOGHOMES RESERVES THE RIGHT TO USE THESE PLANS FOR ITS OWN PURPOSE.

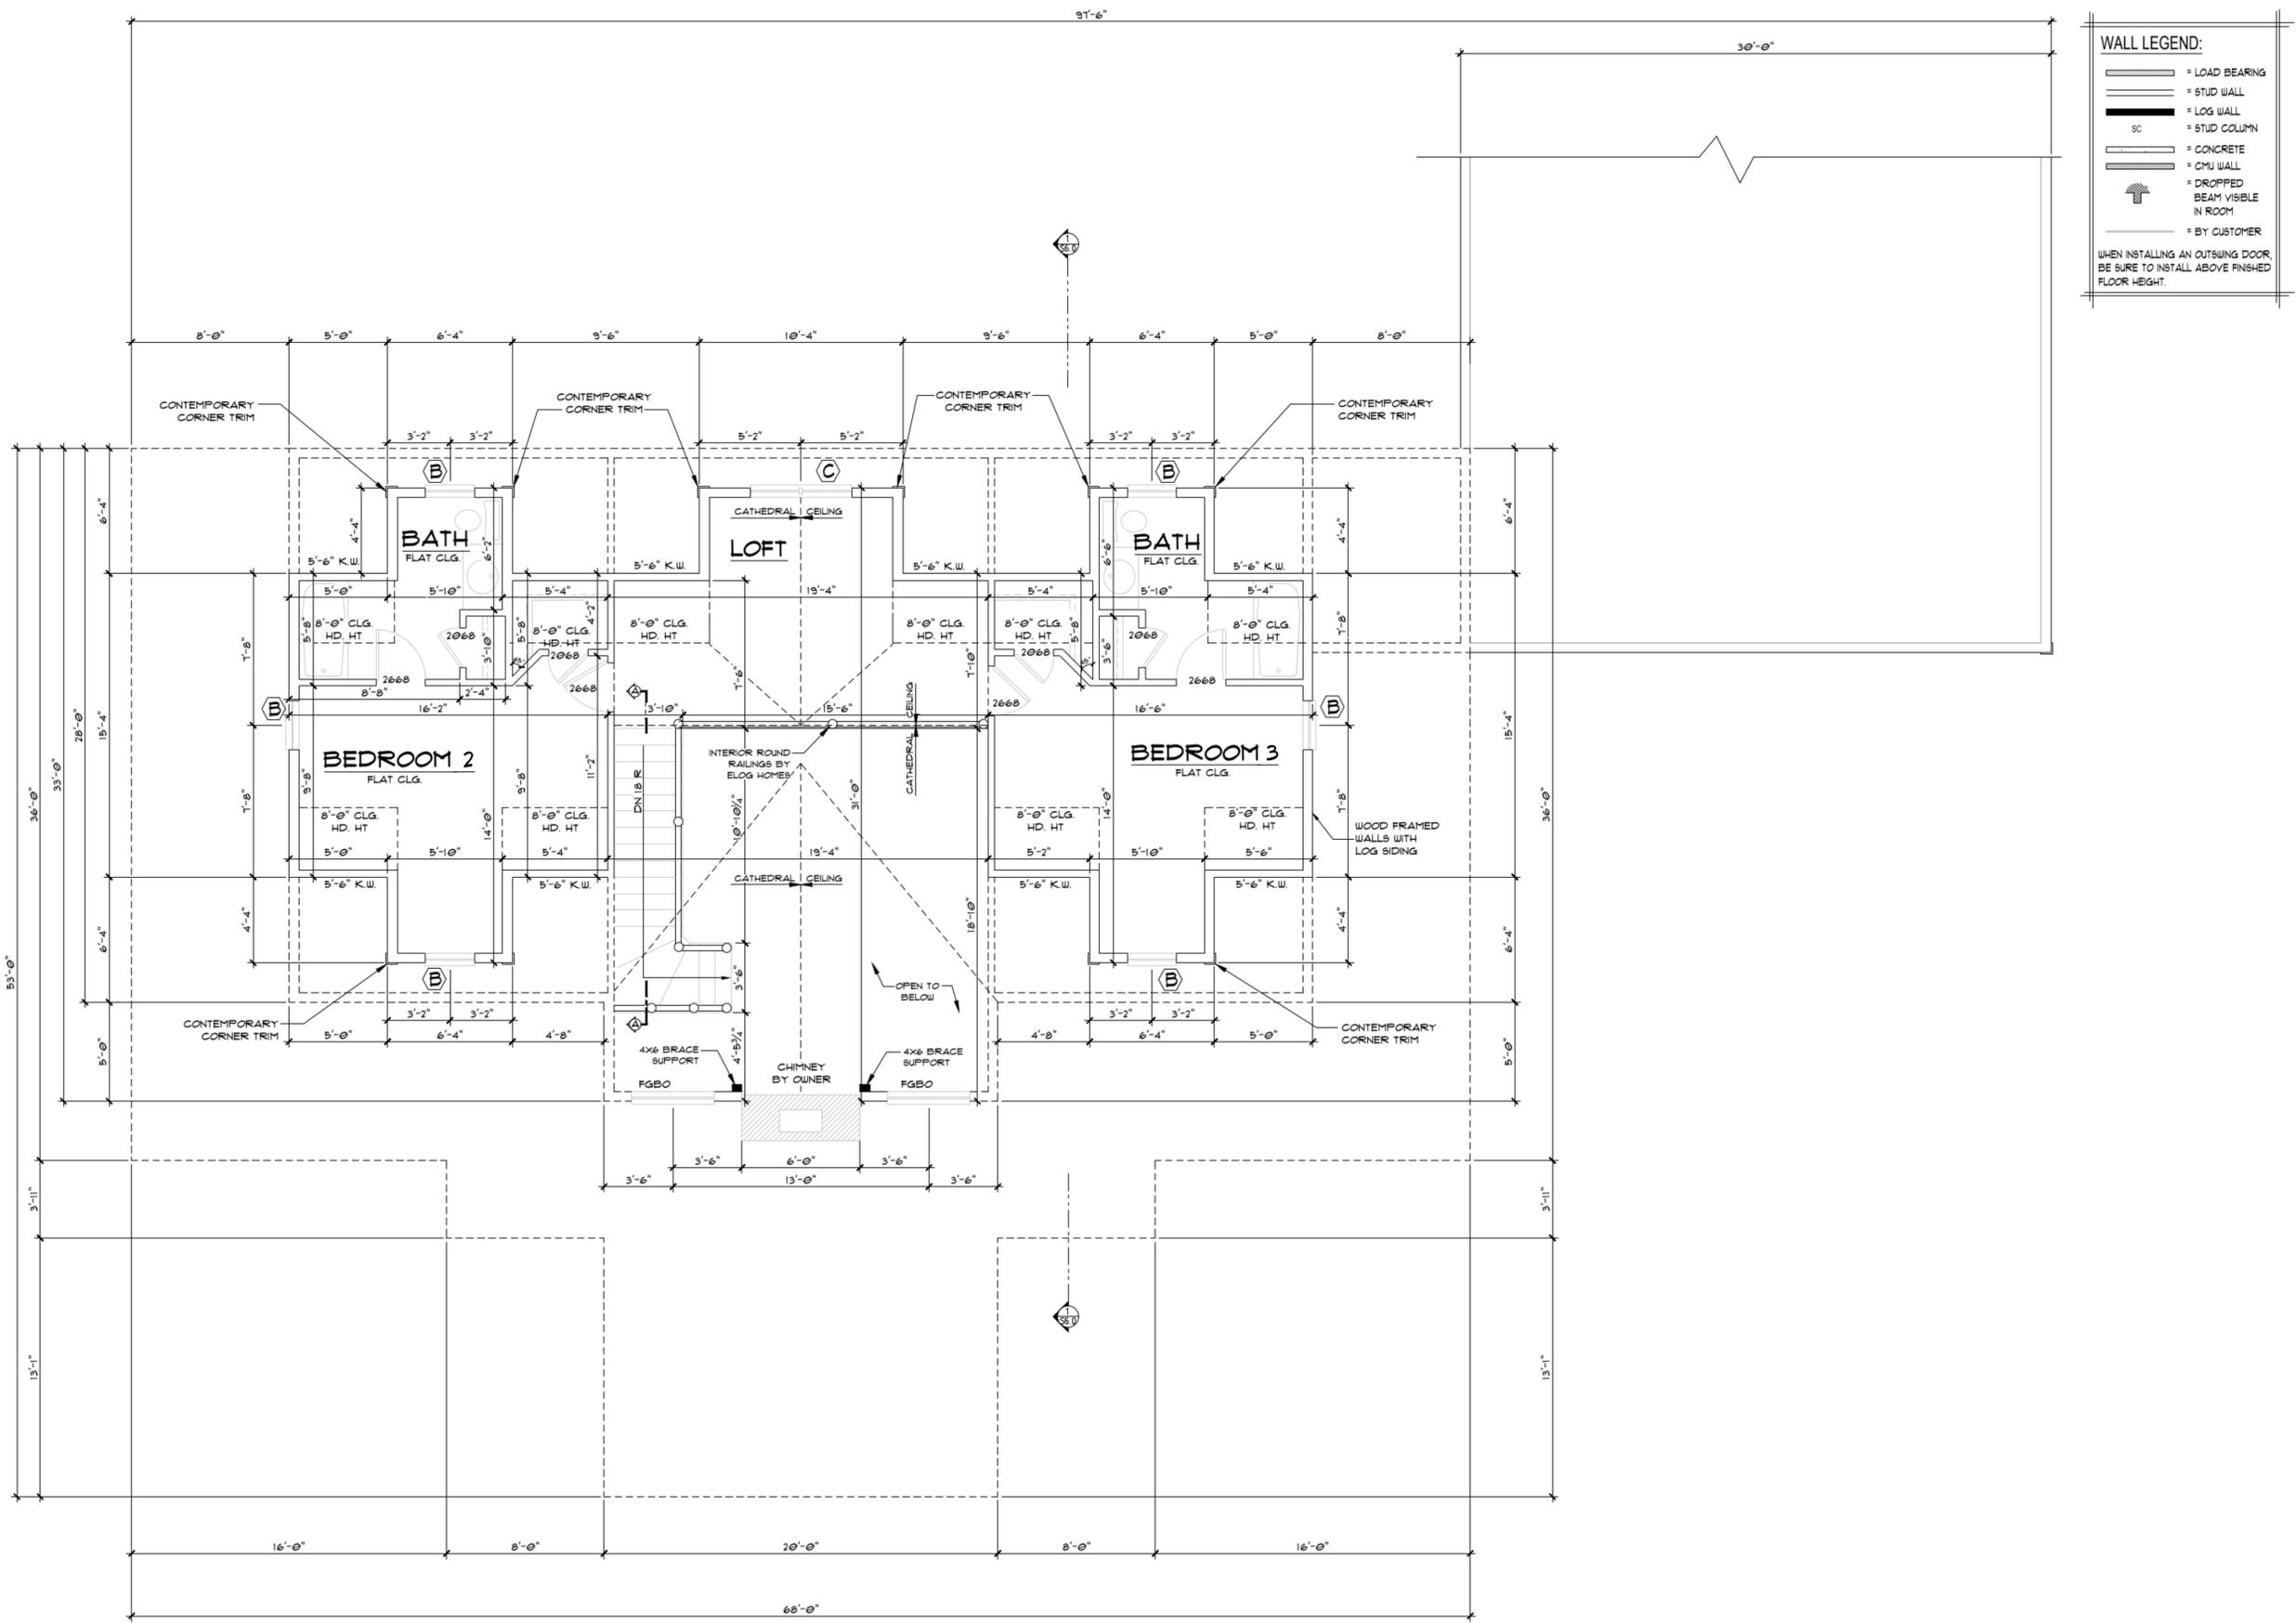

**SECOND FLOOR PLAN**  
SCALE: 1/4" = 1'-0"  
NOTE: ALL DOORS AND WINDOWS ARE BY OWNER

**NOTES:**  
WHEN INSTALLING AN OUTSWING DOOR, BE SURE TO INSTALL ABOVE FINISHED FLOOR HEIGHT.

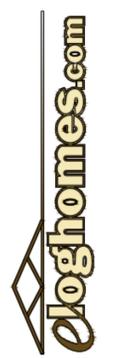

LOG PROFILE



CONTEMPORARY

DATE: 6/27/2024  
DRAWN BY: DR/KL/HL/GM/HB/AM  
CUST. ID #:  
MODEL NAME: BATON ROUGE  
DELIVERY MONTH:  
PACKAGE: GOLD  
CODE REF: 2021 IRC  
FOUNDATION: BASEMENT

REVISIONS:

BY	DATE

SECOND FLOOR PLAN


**B2.2**

ALGOTHOMES.COM DOES NOT CLAIM ANY RESPONSIBILITY FOR THE COMPLIANCE OF THESE PLANS TO ANY OF THE ESTABLISHED STATE OR NATIONAL BUILDING CODES. DUE TO THE SPECIFIC REQUIREMENTS THAT THESE CODES OR ANY OTHER COVENANTS MAY IMPOSE FOR YOUR BUILD AREA, IT IS THE RESPONSIBILITY OF THE CUSTOMER TO HAVE THESE PLANS APPROVED BY A LICENSED STRUCTURAL ENGINEER AND A LICENSED INSPECTOR. THE WRITTEN DIMENSIONS SHALL HAVE PRECEDENCE OVER SCALED DIMENSIONS. OWNER TO VERIFY ALL DIMENSIONS PRIOR TO CONSTRUCTION. THESE PLANS ARE THE PROPERTY OF ALGOTHOMES, AND ALGOTHOMES RESERVES THE RIGHT TO USE THESE PLANS FOR ITS OWN PURPOSE.


**WALL LEGEND:**

- = LOAD BEARING
- = STUD WALL
- = LOG WALL
- = STUD COLUMN
- = CONCRETE
- = CMU WALL
- = DROPPED BEAM VISIBLE IN ROOM
- = BY CUSTOMER


WHEN INSTALLING AN OUTSWING DOOR, BE SURE TO INSTALL ABOVE FINISHED FLOOR HEIGHT.

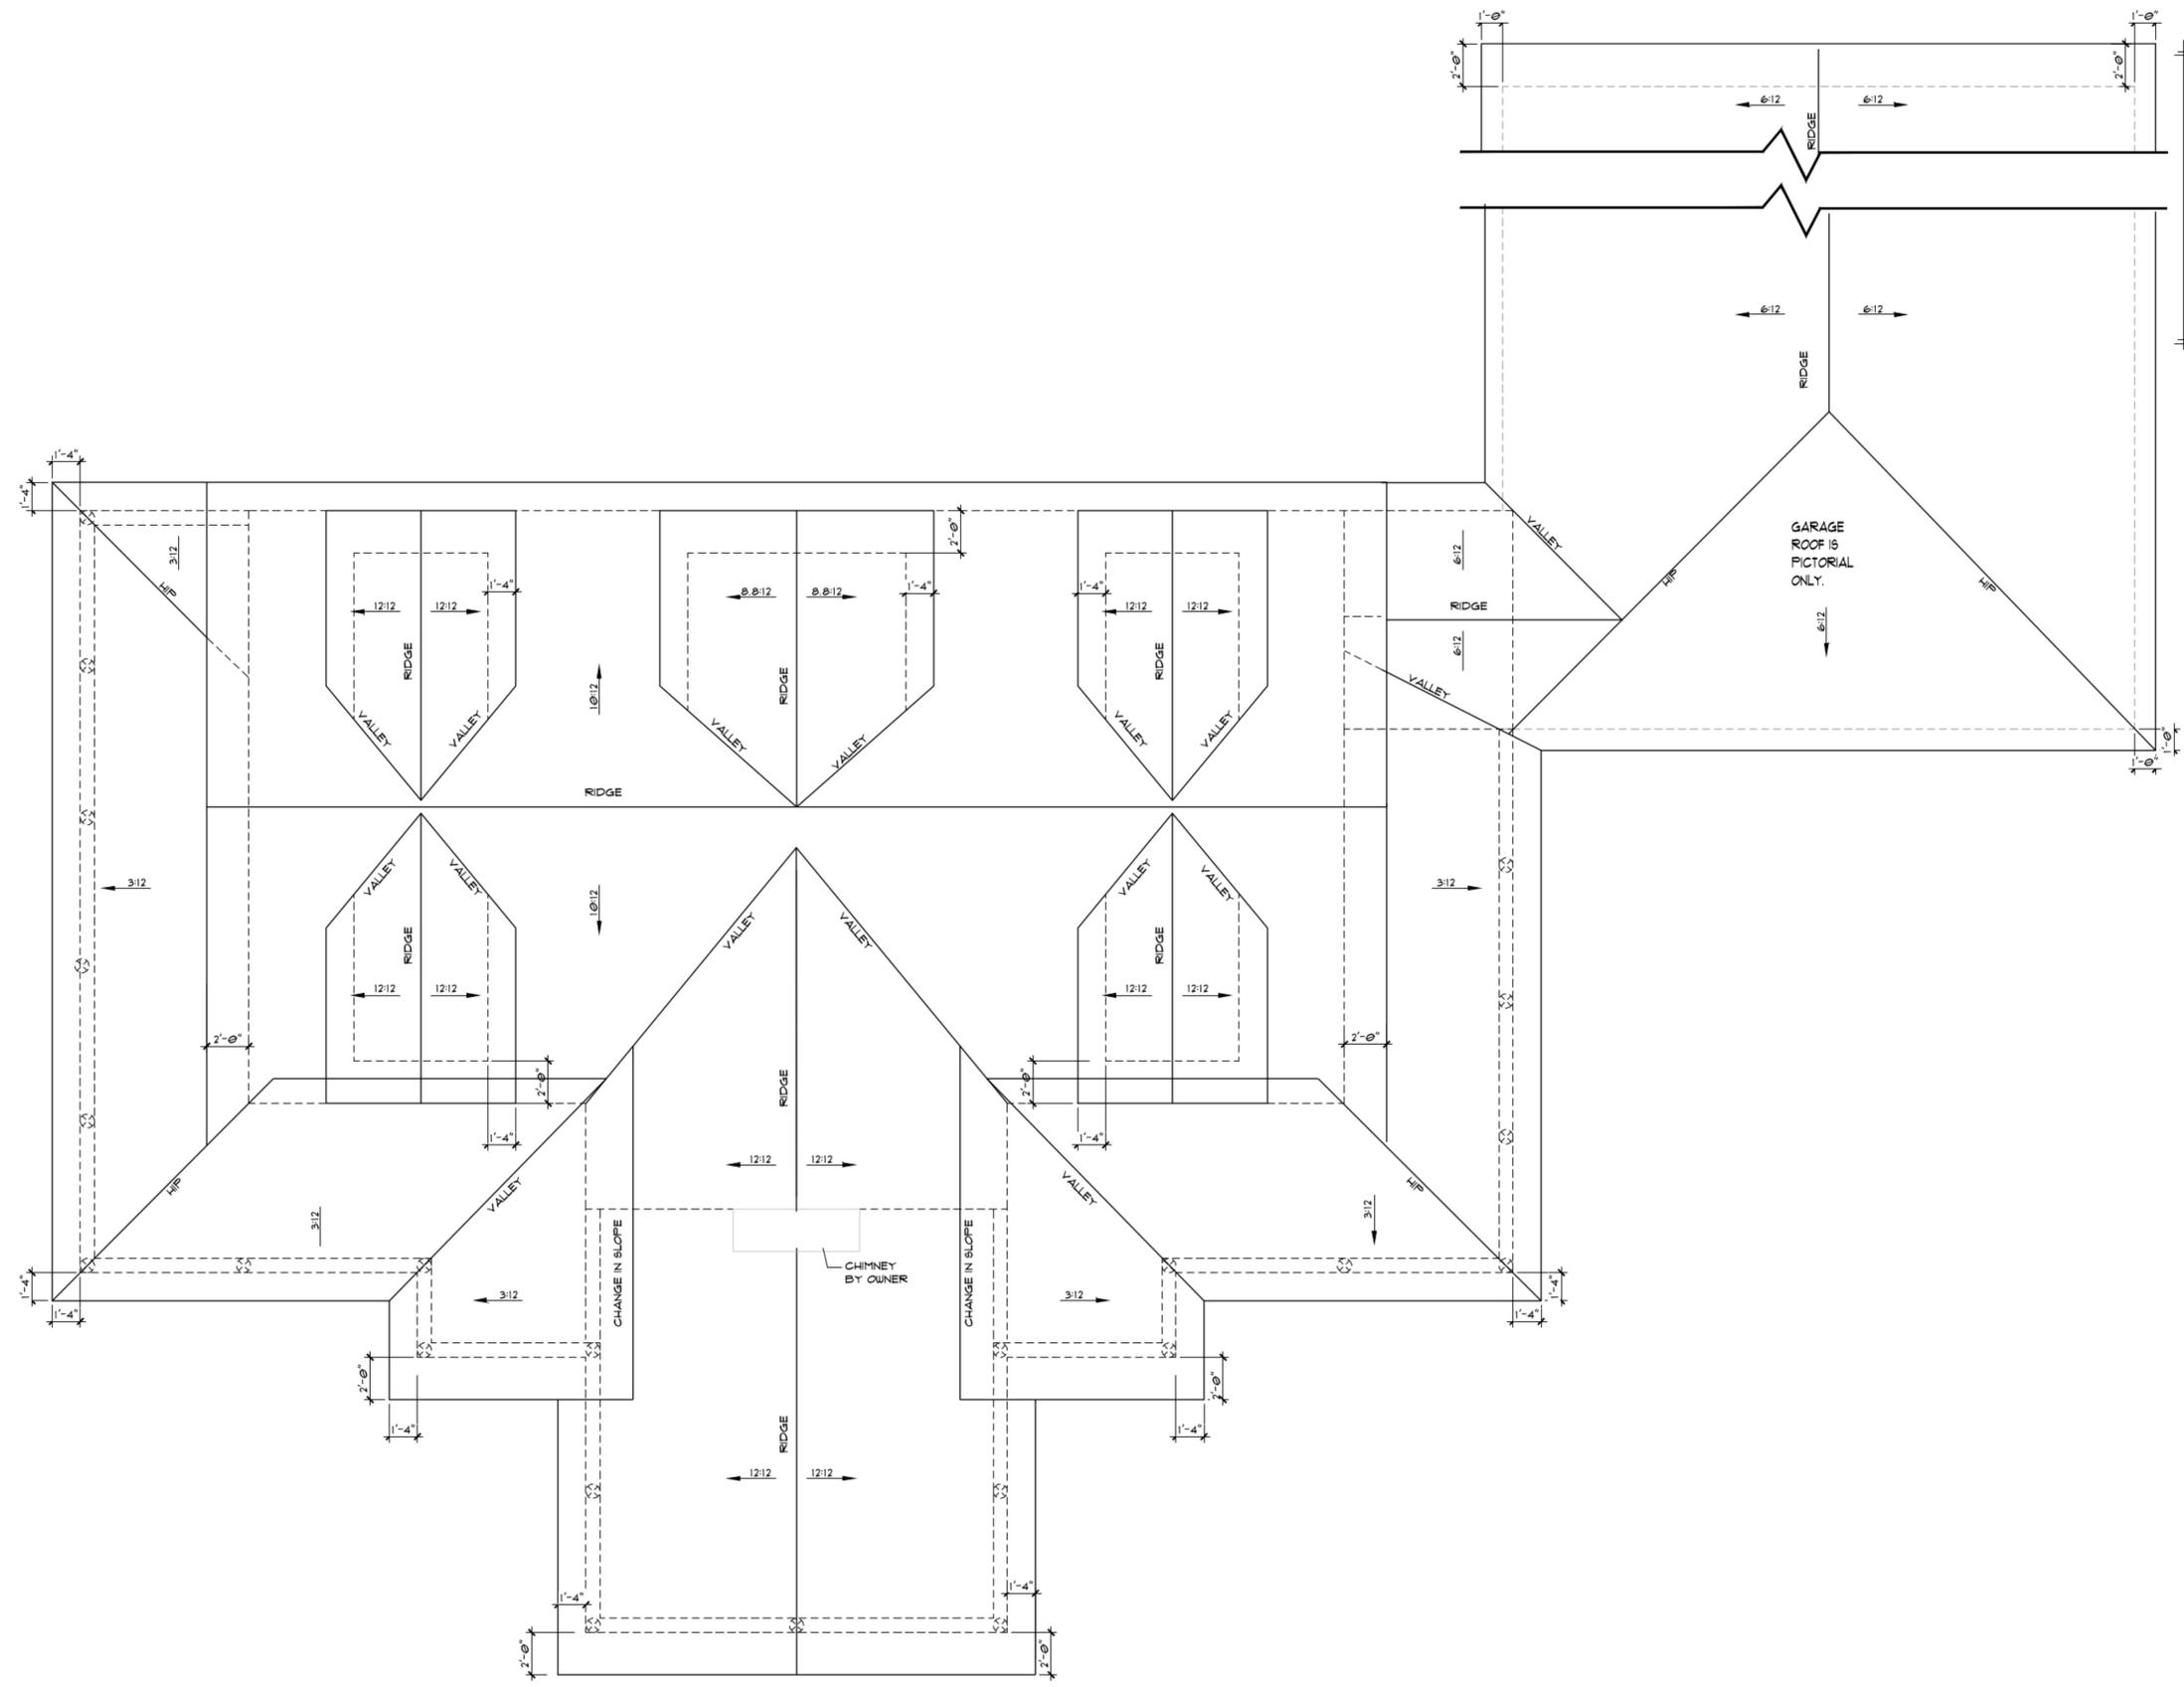

**ROOF PLAN - GOLD PACKAGE**  
SCALE: 1/4" = 1'-0"

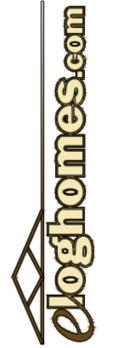

LOG PROFILE

 

CONTEMPORARY

DATE: 6/27/2024  
DRAWN BY: DR/KL/HL/GM/HB/AM  
CUST. ID #:  
MODEL NAME: BATON ROUGE  
DELIVERY MONTH:  
PACKAGE: GOLD  
CODE REF: 2021 IRC  
FOUNDATION: BASEMENT

REVISIONS:

BY	DATE

ROOF PLAN

**B3.0**