


LOGHOMES.COM DOES NOT CLAIM ANY RESPONSIBILITY FOR THE ACCURACY OF THESE PLANS. THE USER SHALL BE RESPONSIBLE FOR VERIFYING THE ACCURACY OF THESE PLANS. THE USER SHALL BE RESPONSIBLE FOR OBTAINING ALL NECESSARY PERMITS AND APPROVALS FROM THE LOCAL BUILDING DEPARTMENT. THESE PLANS ARE THE PROPERTY OF LOGHOMES.COM.

ELEVATIONS


PRELIMINARY LOG HOME PLANS FOR STANDARD LAKEHOUSE

LOG PROFILE FOR THIS LOG HOME  
INSIDE  
8/6 ORIGINAL CLASSIC D SHAPE

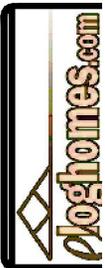


DATE: 6-22-11  
DRAWN BY: A. ABRAMS  
SCALE: AS NOTE  
CUST. ID #: 10-3007  
REVISIONS:

SHEET NO. EL1

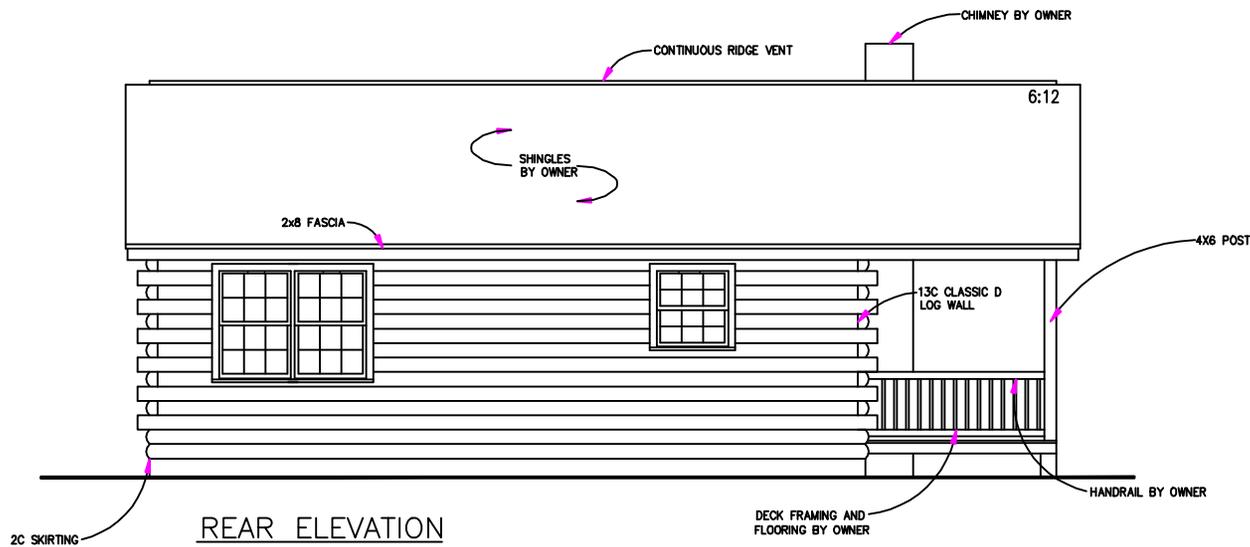

REAR ELEVATION

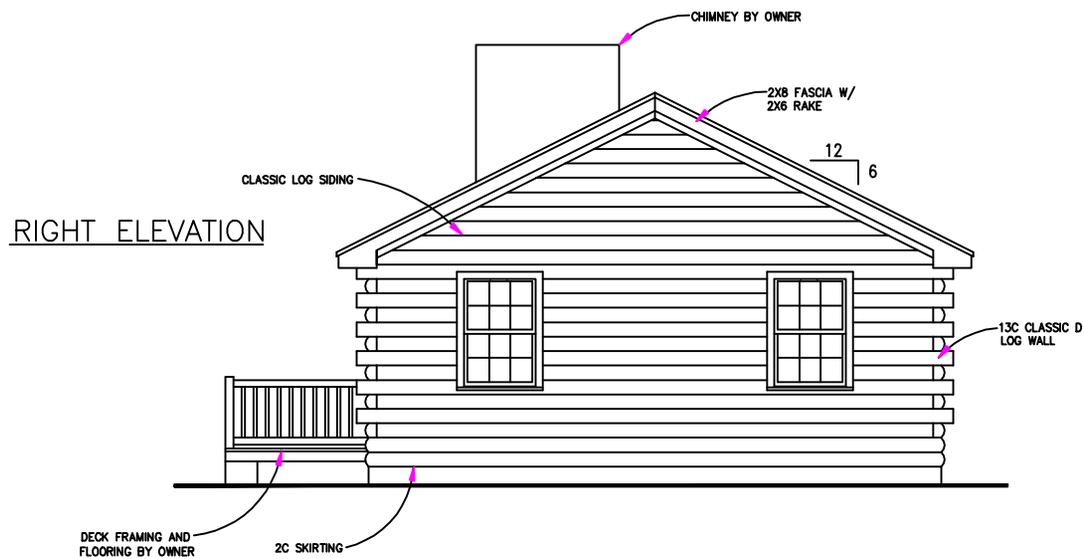

RIGHT ELEVATION

4CORNHOMES.COM DOES NOT CLAIM ANY RESPONSIBILITY FOR THE ACCURACY OF THESE PLANS. THE USER ASSUMES ALL RESPONSIBILITY FOR THE DESIGN AND CONSTRUCTION OF THE PROJECT. THESE PLANS ARE THE PROPERTY OF 4CORNHOMES.COM AND ARE NOT TO BE REPRODUCED OR TRANSMITTED IN ANY FORM OR BY ANY MEANS, ELECTRONIC OR MECHANICAL, INCLUDING PHOTOCOPYING, RECORDING, OR BY ANY INFORMATION STORAGE AND RETRIEVAL SYSTEM. WITHOUT THE WRITTEN PERMISSION OF 4CORNHOMES.COM, THESE PLANS ARE NOT TO BE USED FOR ANY OTHER PROJECT.

ELEVATIONS

PRELIMINARY LOG HOME PLANS FOR STANDARD LAKEHOUSE

LOG PROFILE FOR THIS LOG HOME  
INSIDE  
8/6 ORIGINAL CLASSIC D SHAP



DATE: 6-22-11  
DRAWN BY: A. ABRAMS  
SCALE: AS NOTED  
CUST. ID #: 10-3007  
REVISIONS:

SHEET NO. EL2

