

STORAGE

STORAGE


BEDROOM
9'-6" X 10'-4"

BEDROOM
9'-6" X 10'-4"


STORAGE

STORAGE

SECOND FLOOR PLAN

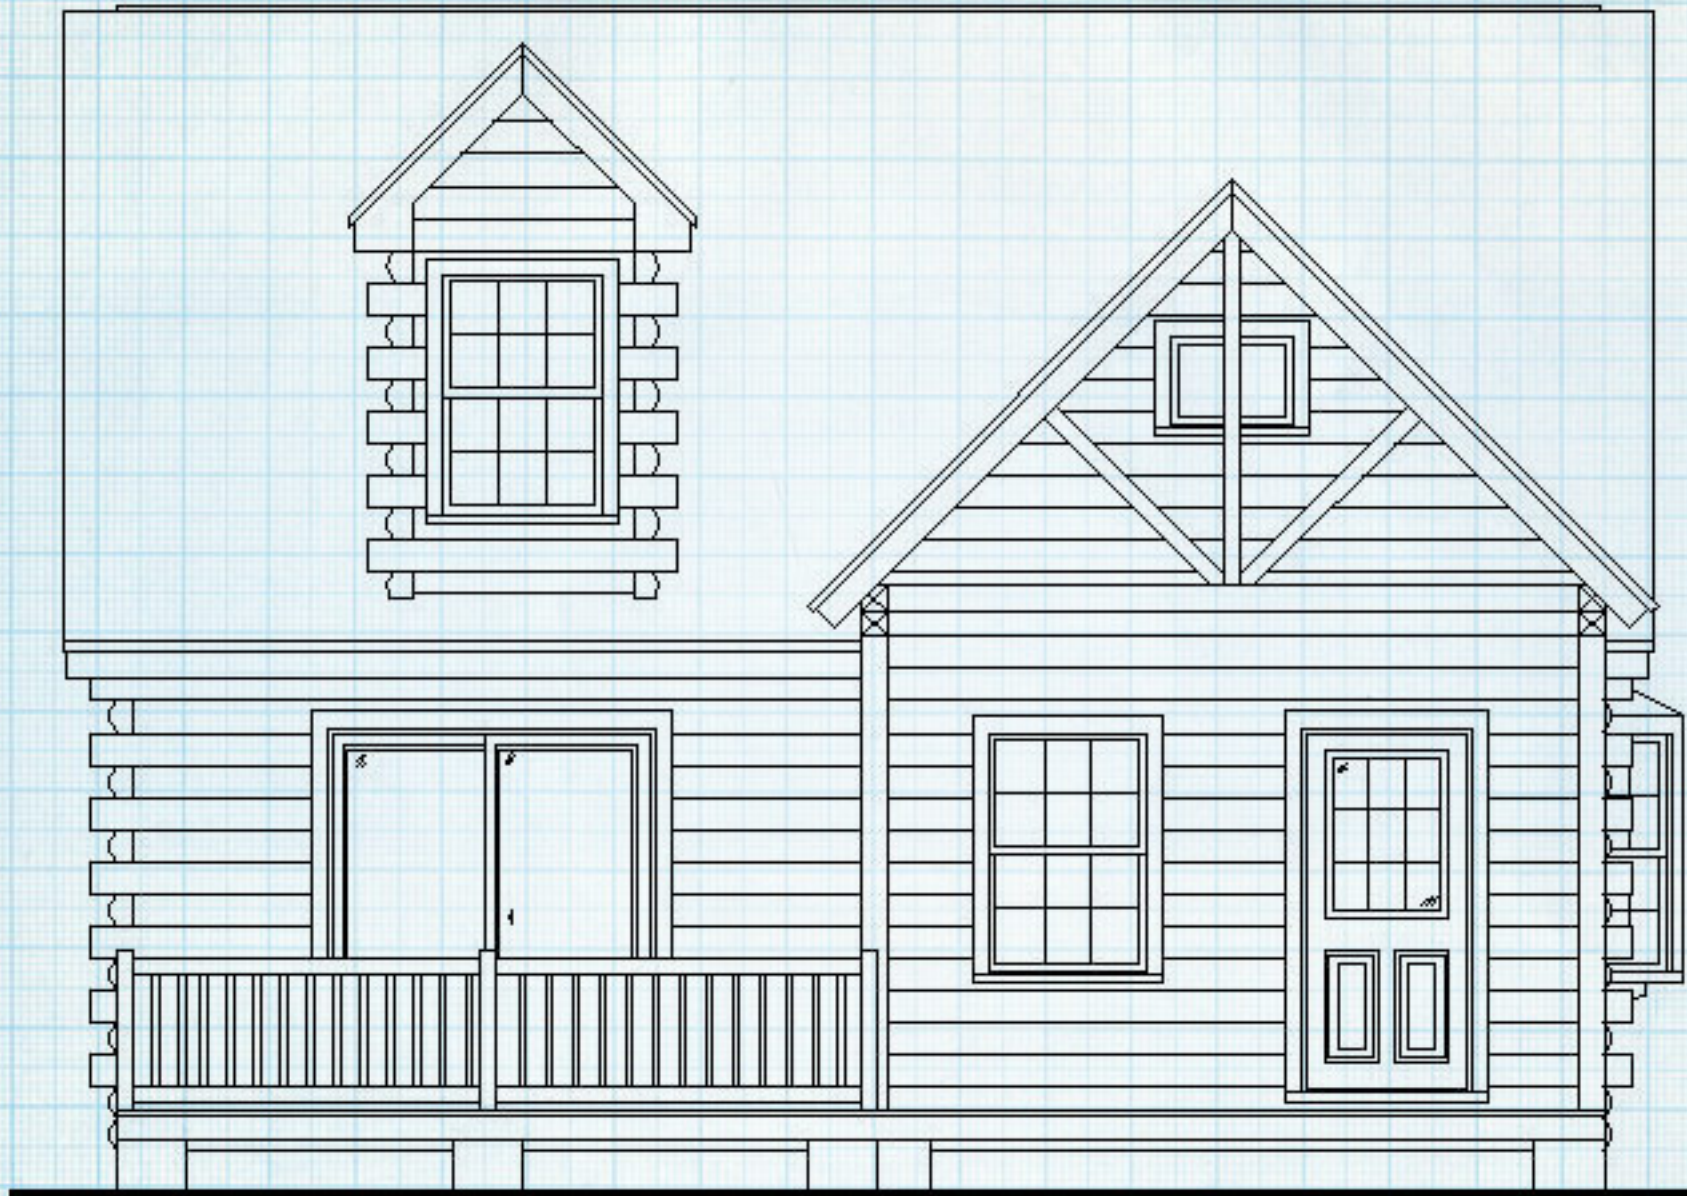


FRONT ELEVATION

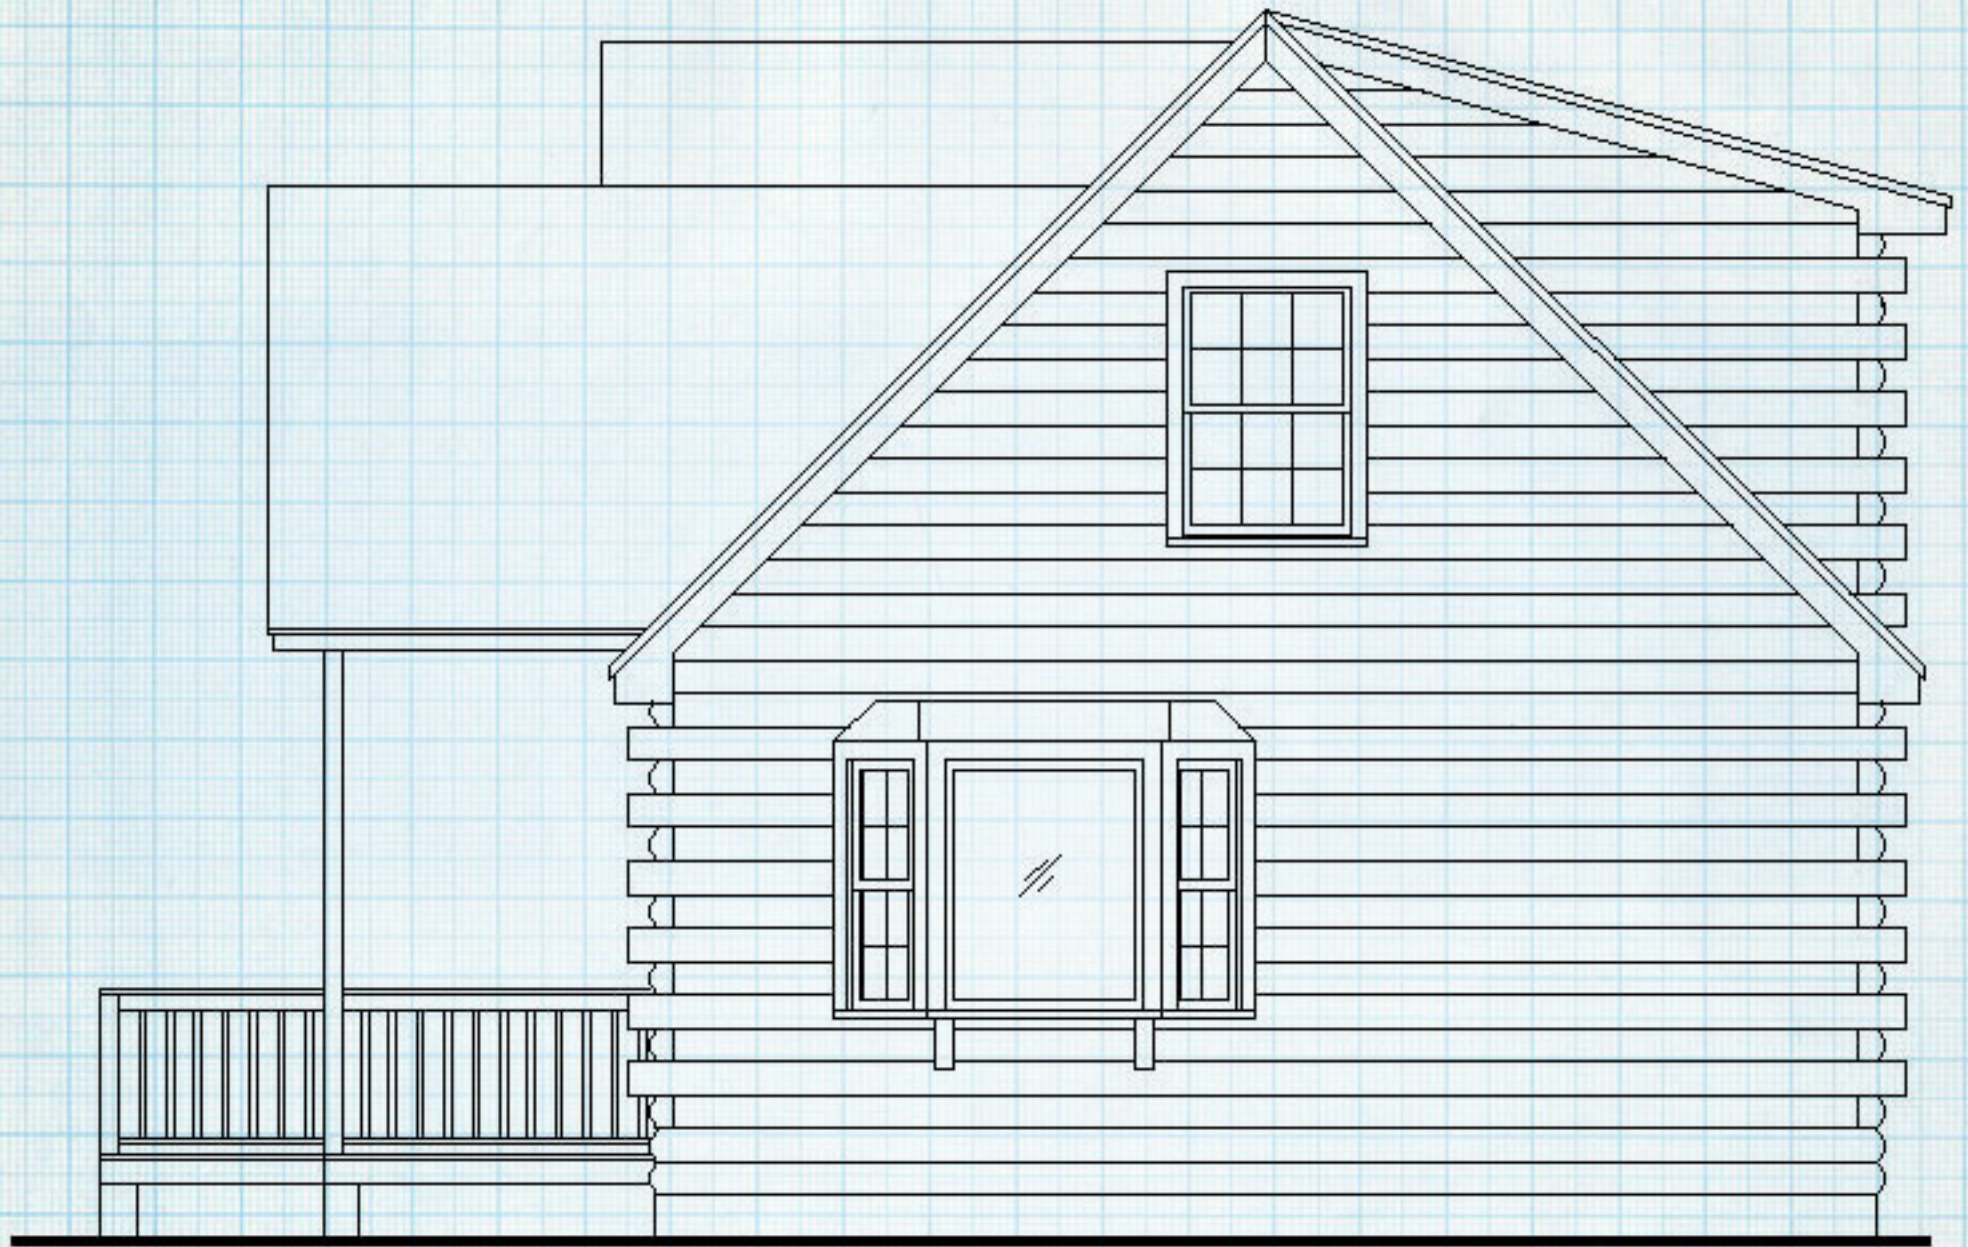

RIGHT ELEVATION



LEFT ELEVATION

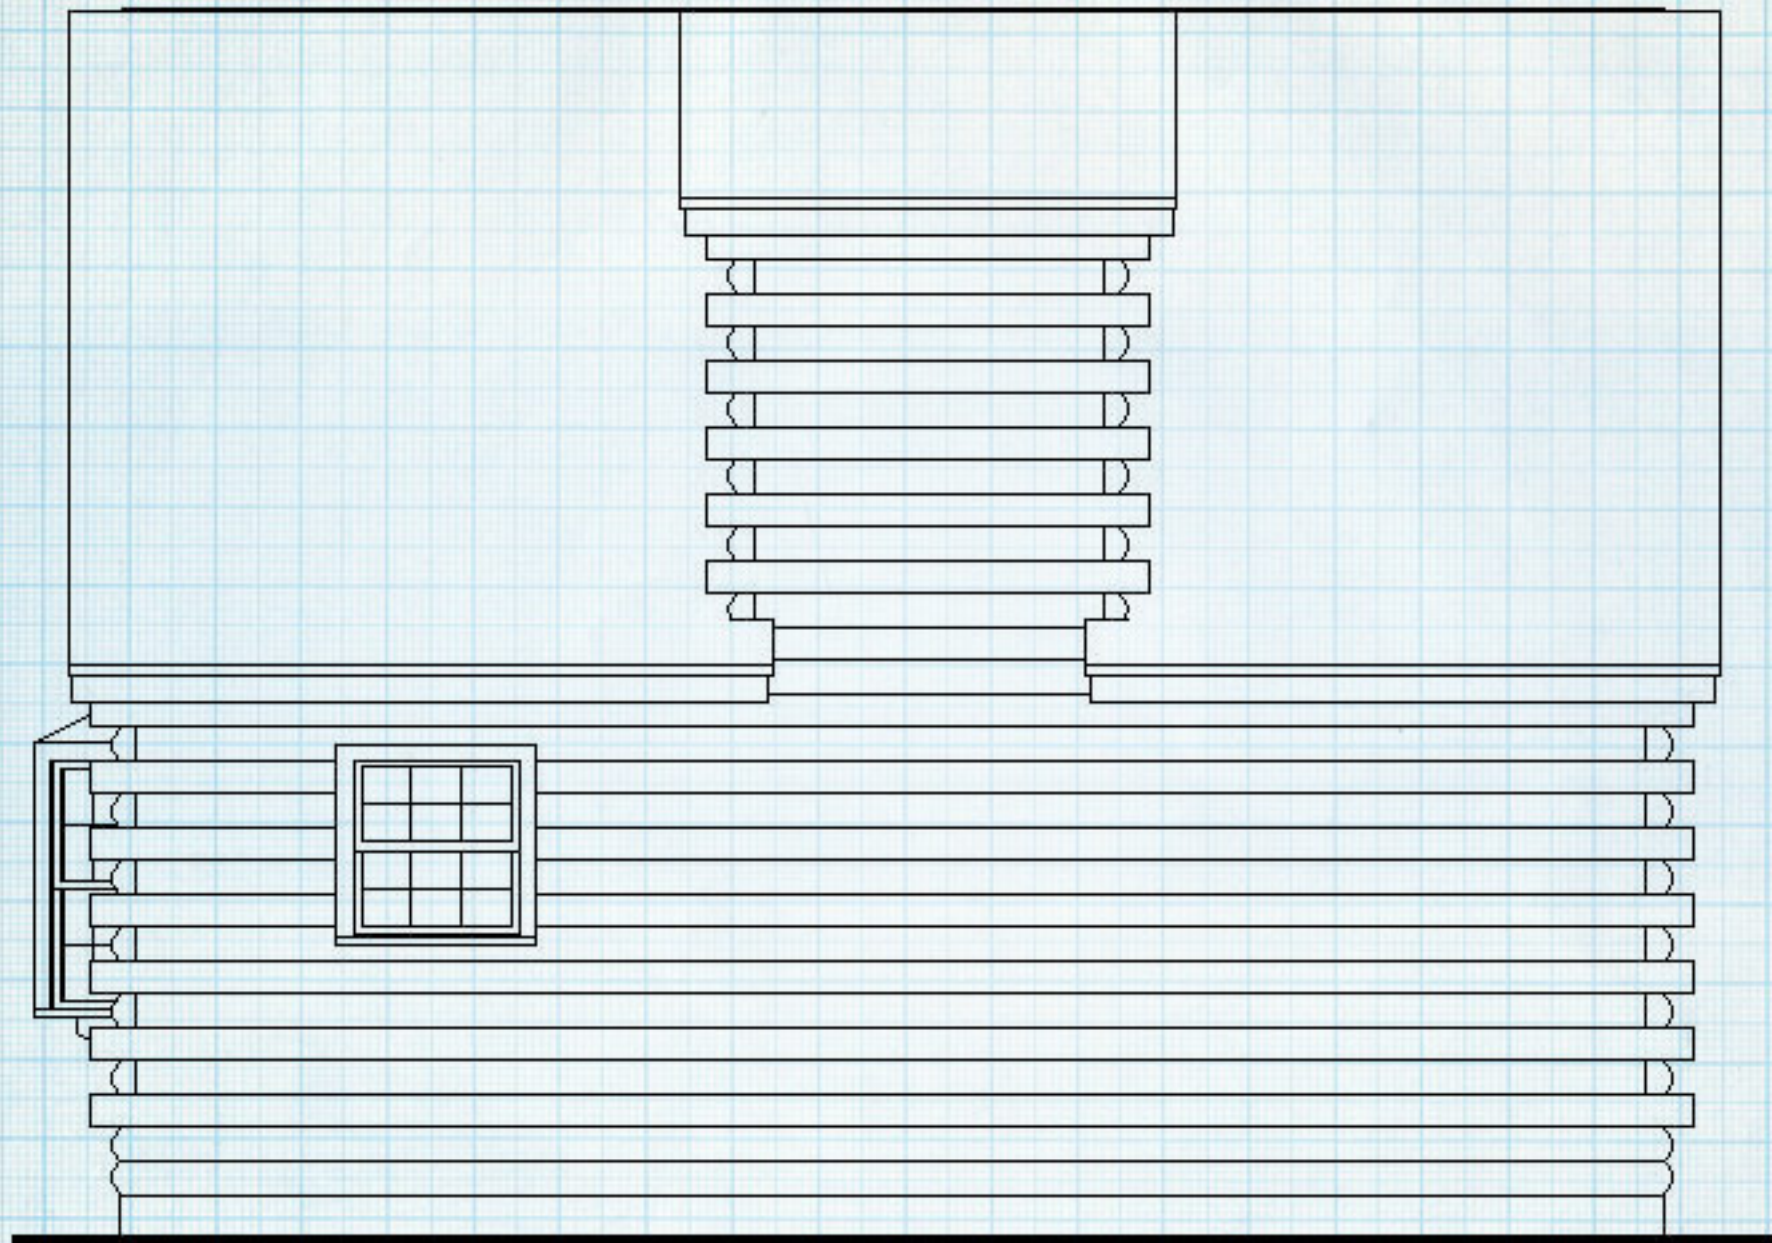

REAR ELEVATION